

Consultant
Address
Address
Phone
Fax
e-mail

Consultant
Address
Address
Phone
Fax
e-mail

Consultant
Address
Address
Phone
Fax
e-mail

Consultant
Address
Address
Phone
Fax
e-mail

Consultant
Address
Address
Phone
Fax
e-mail

No.	Description	Date


5 Burton Street, London
WC1H9AQ, England

Plans


Project number	Project Number
Date	12/8/2025
Drawn by	Author
Checked by	Checker

A 101


Scale	1/8" = 1'-0"
-------	--------------

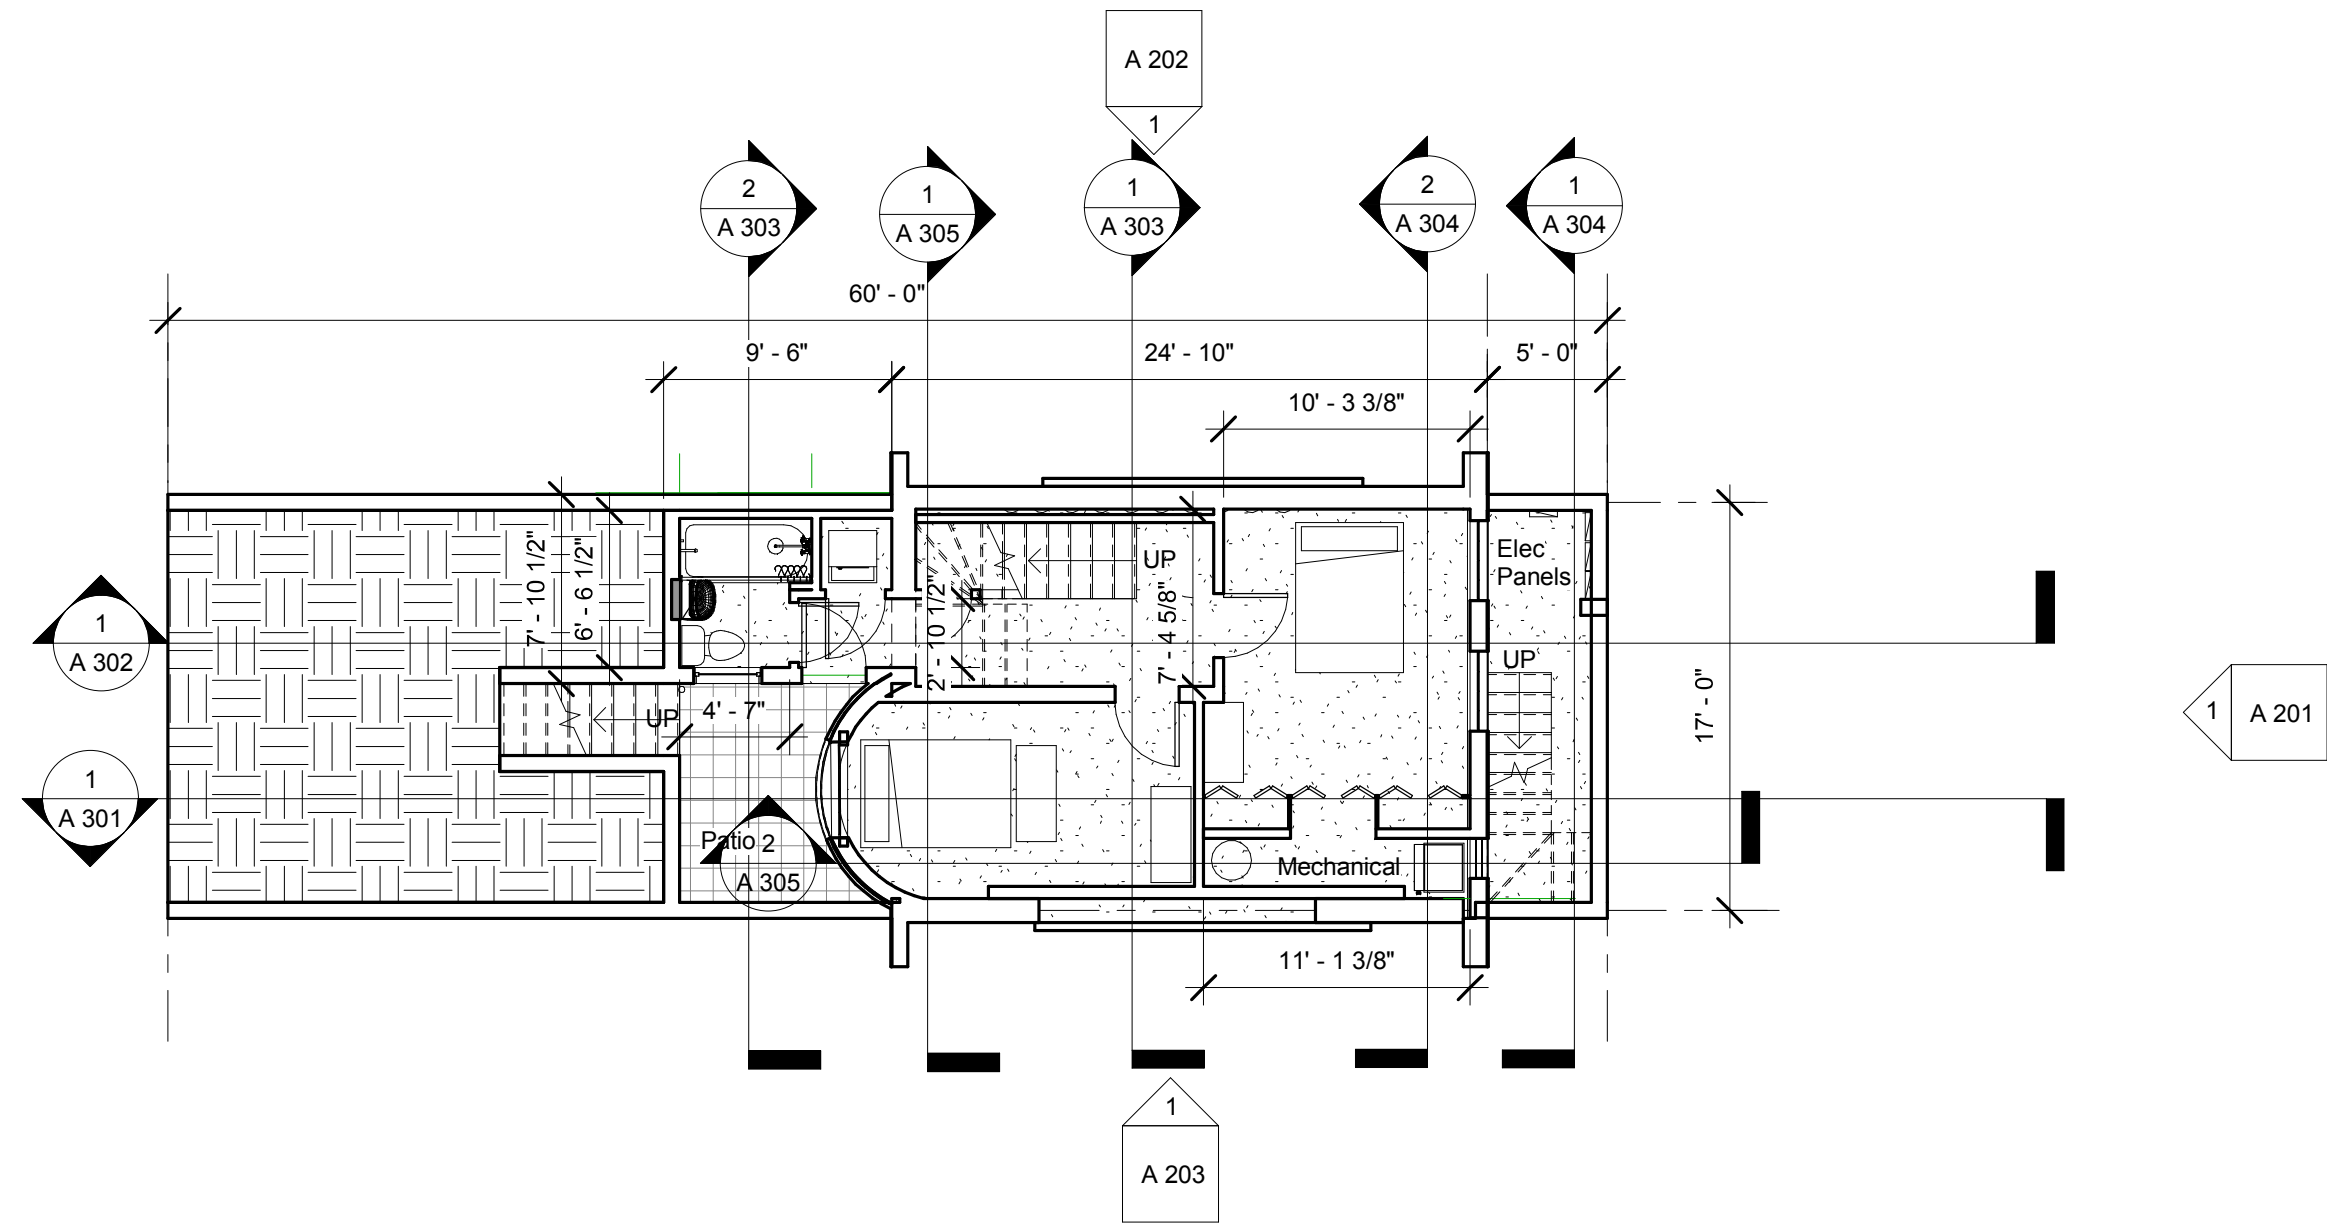

1 Level 0
1/8" = 1'-0"

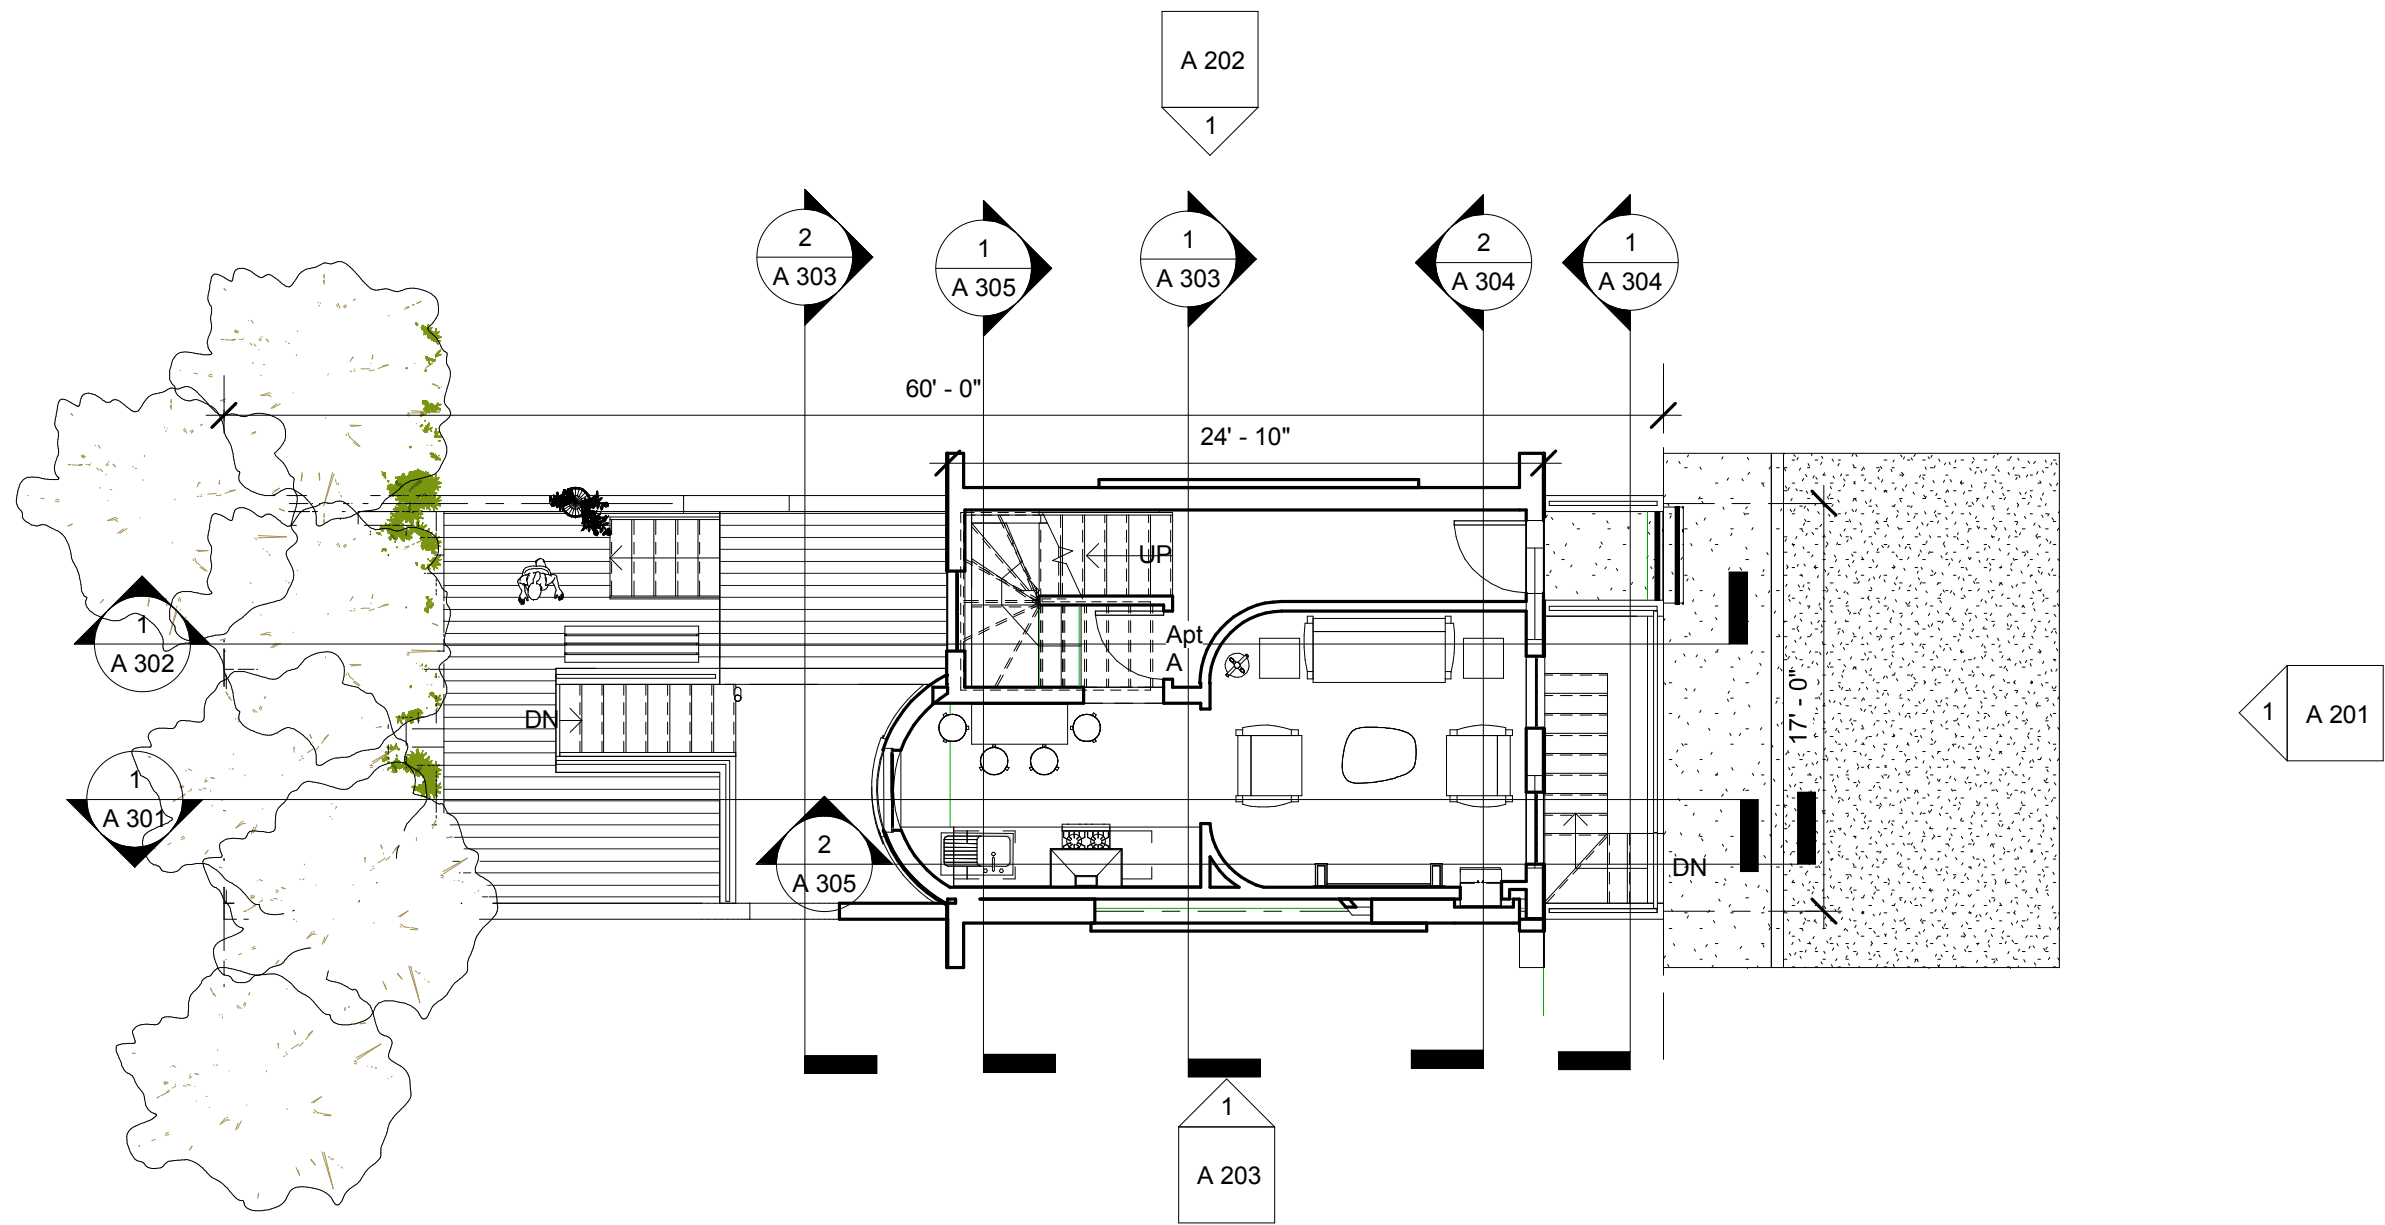

2 Level 1
1/8" = 1'-0"

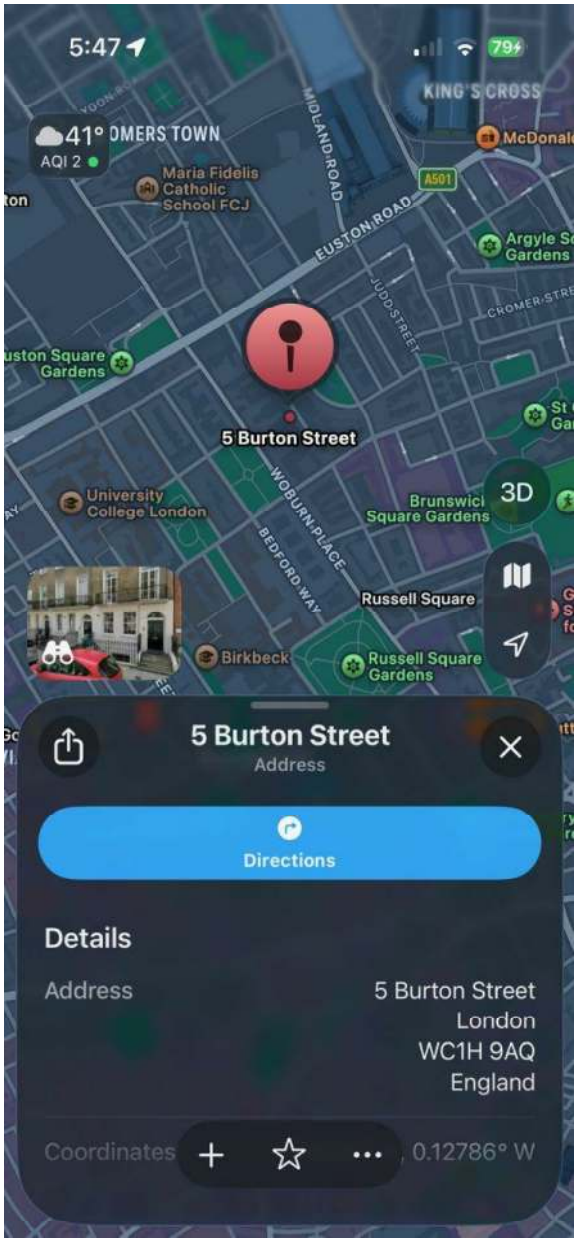

Consultant
Address
Address
Phone
Fax
e-mail

Consultant
Address
Address
Phone
Fax
e-mail

Consultant
Address
Address
Phone
Fax
e-mail

Consultant
Address
Address
Phone
Fax
e-mail

Consultant
Address
Address
Phone
Fax
e-mail

No.	Description	Date


-
5 Burton Street, London
WC1H9AQ, England

Plans


Project number	Project Number
Date	12/8/2025
Drawn by	Author
Checked by	Checker

A 102

Scale 1/8" = 1'-0"

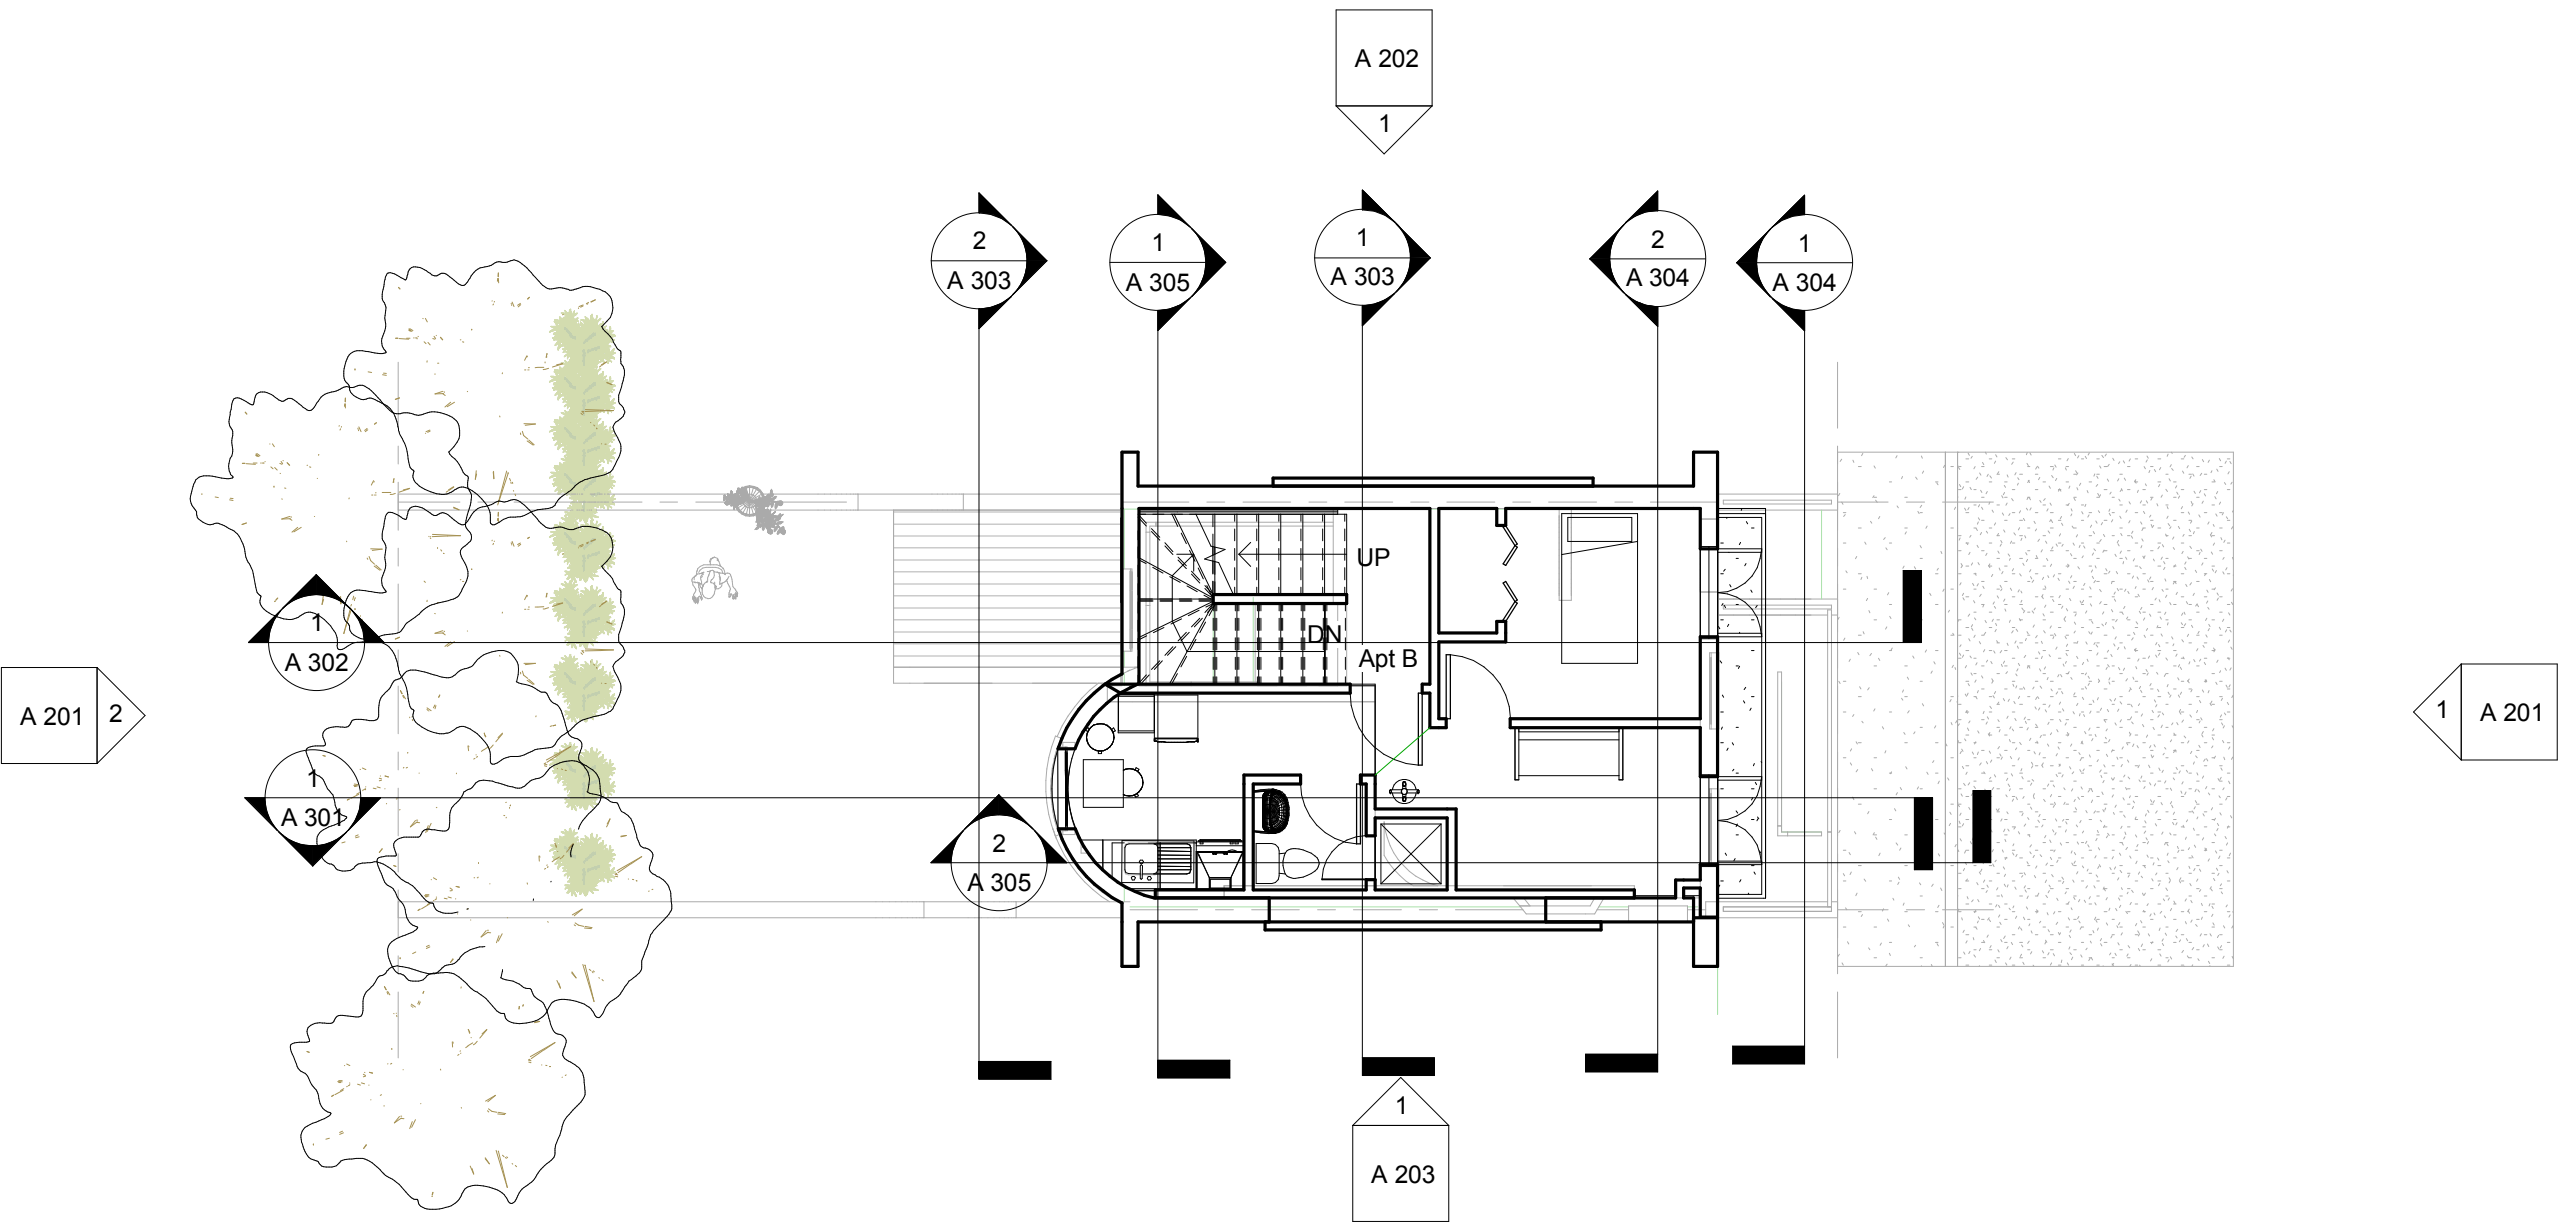

1 Level 2
1/8" = 1'-0"

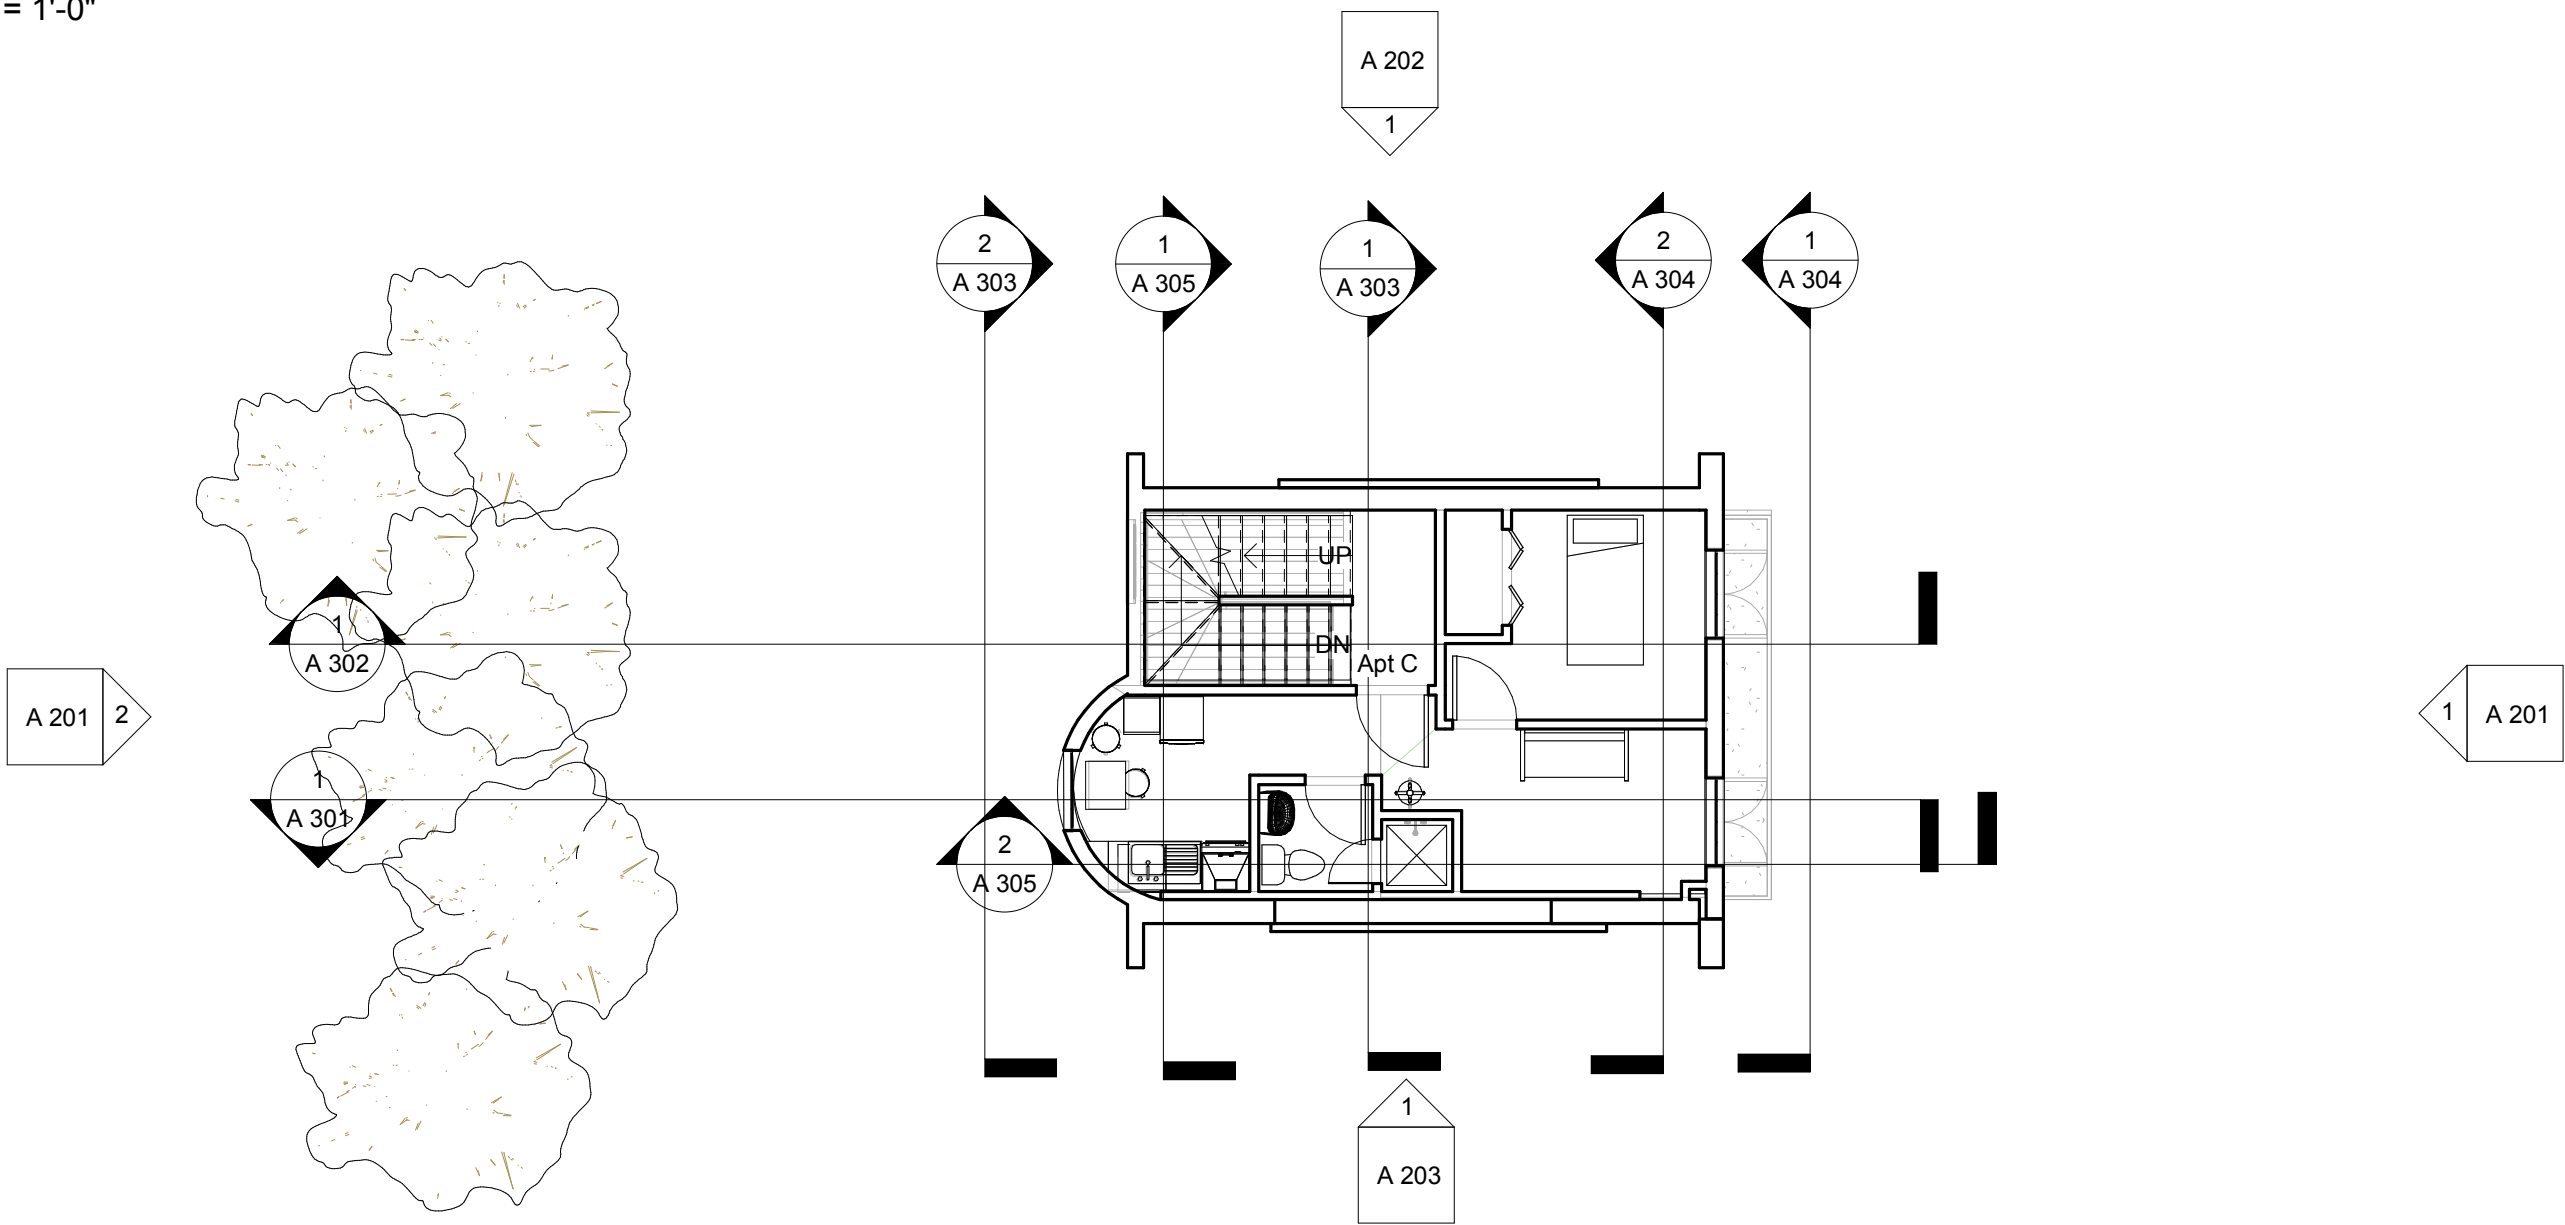

2 Level 3
1/8" = 1'-0"

Consultant
Address
Address
Phone
Fax
e-mail

Consultant
Address
Address
Phone
Fax
e-mail

Consultant
Address
Address
Phone
Fax
e-mail

Consultant
Address
Address
Phone
Fax
e-mail

Consultant
Address
Address
Phone
Fax
e-mail

No.	Description	Date


-
5 Burton Street, London
WC1H9AQ, England

Plans


Project number	Project Number
Date	12/8/2025
Drawn by	Author
Checked by	Checker

A 103


Scale	1/8" = 1'-0"
-------	--------------

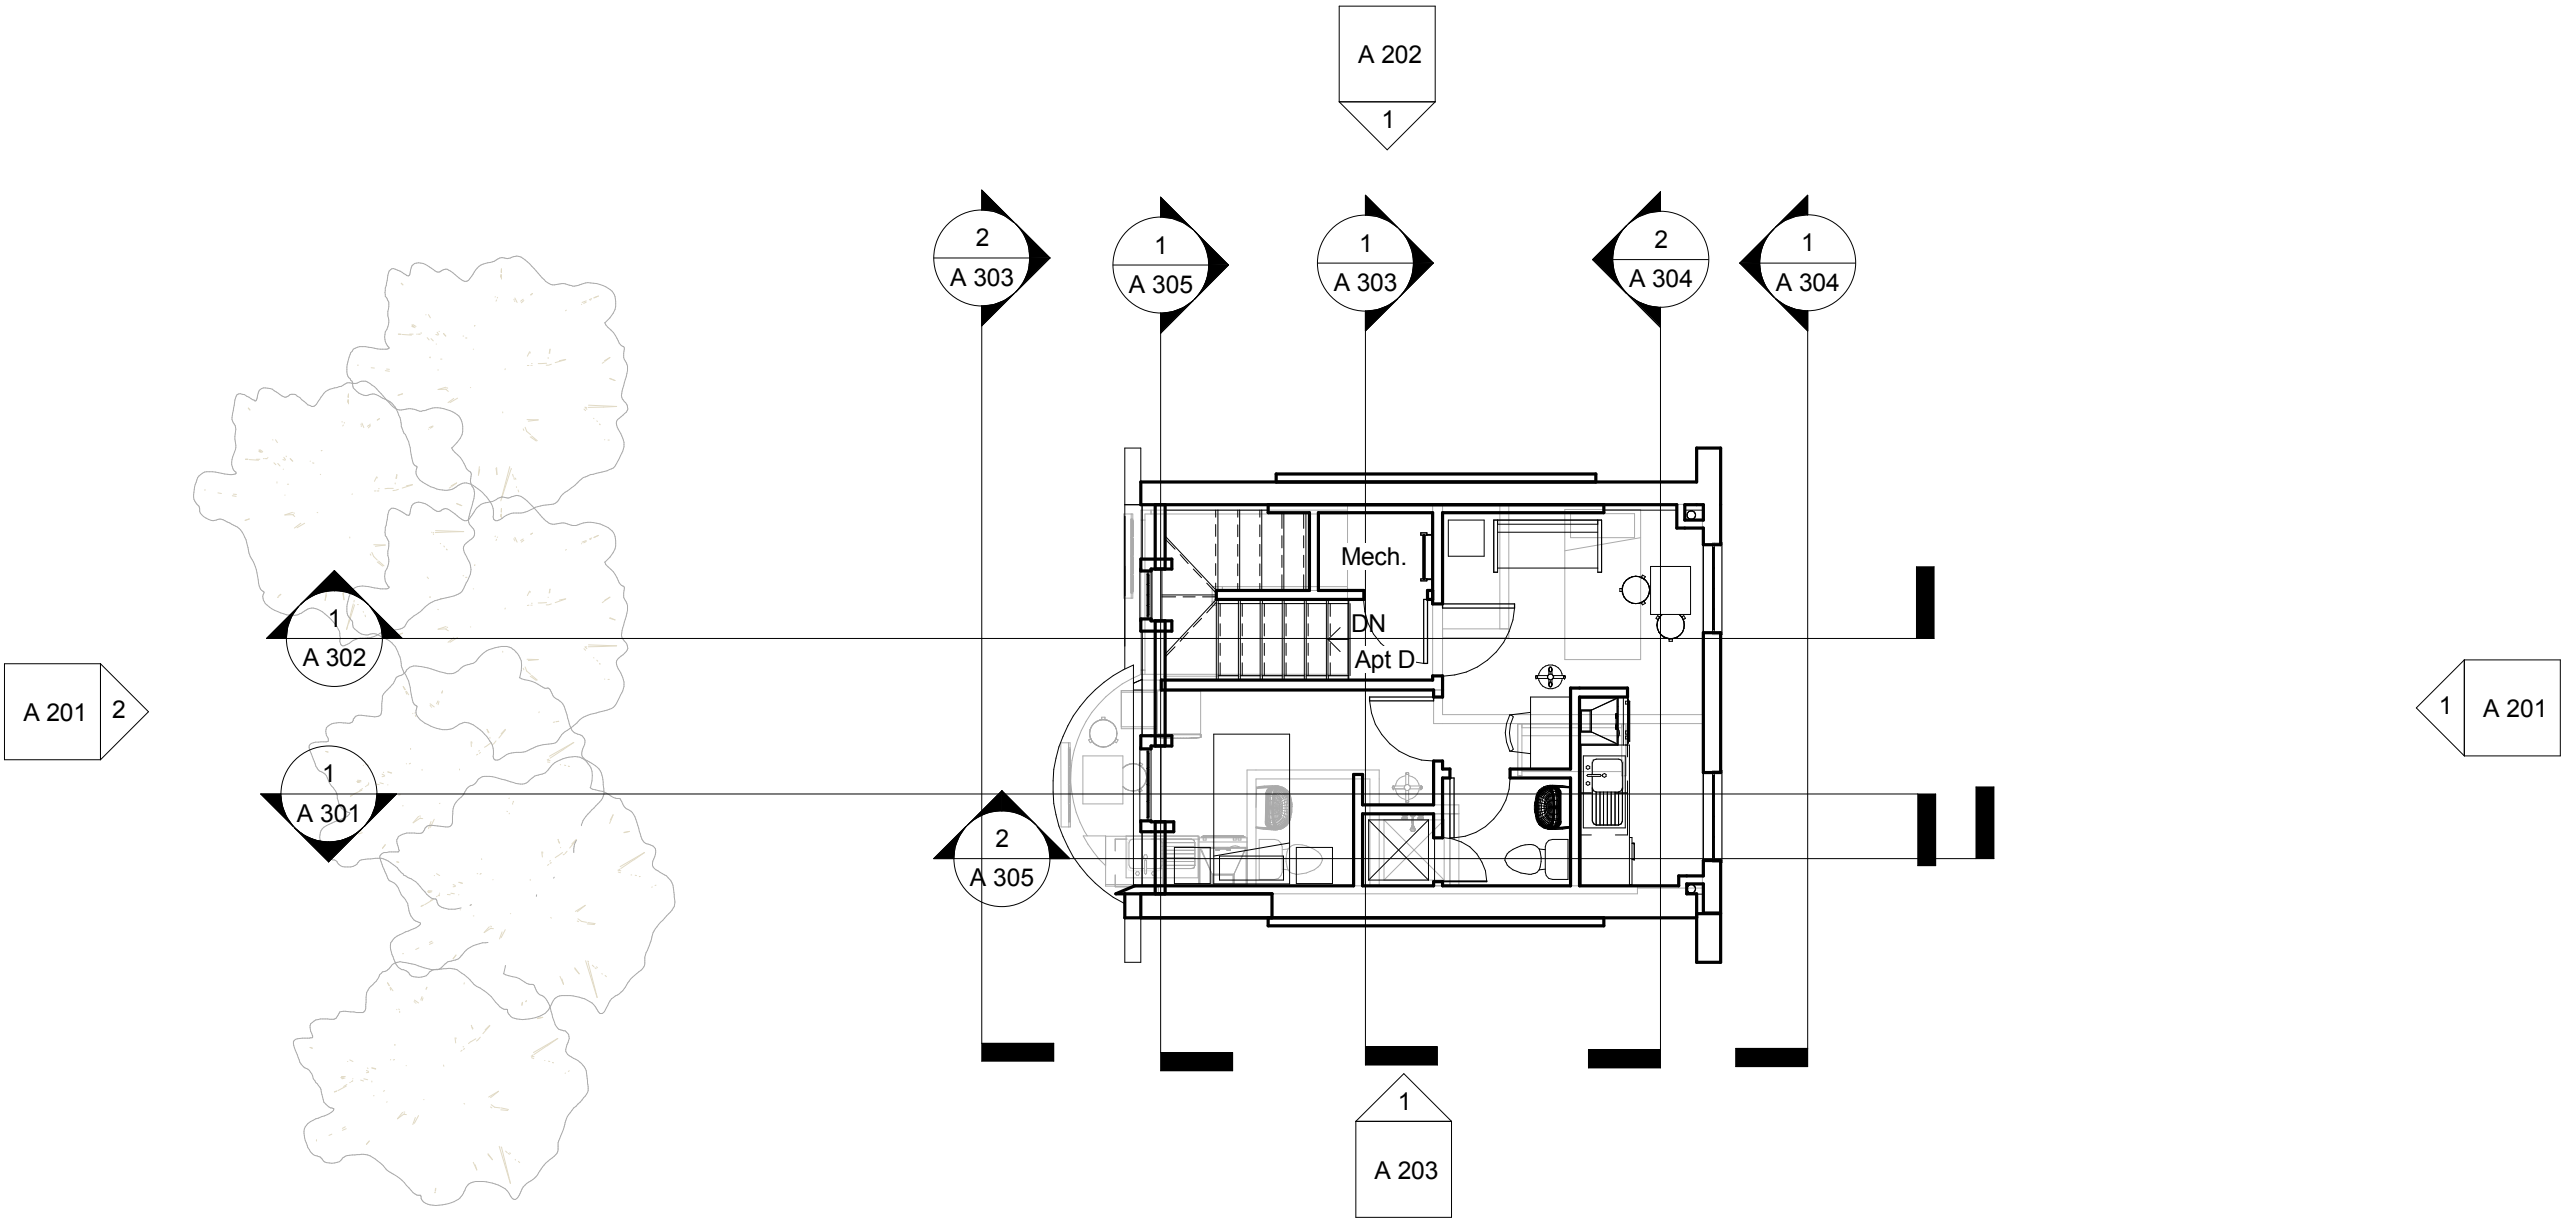


1 Level 4
1/8" = 1'-0"

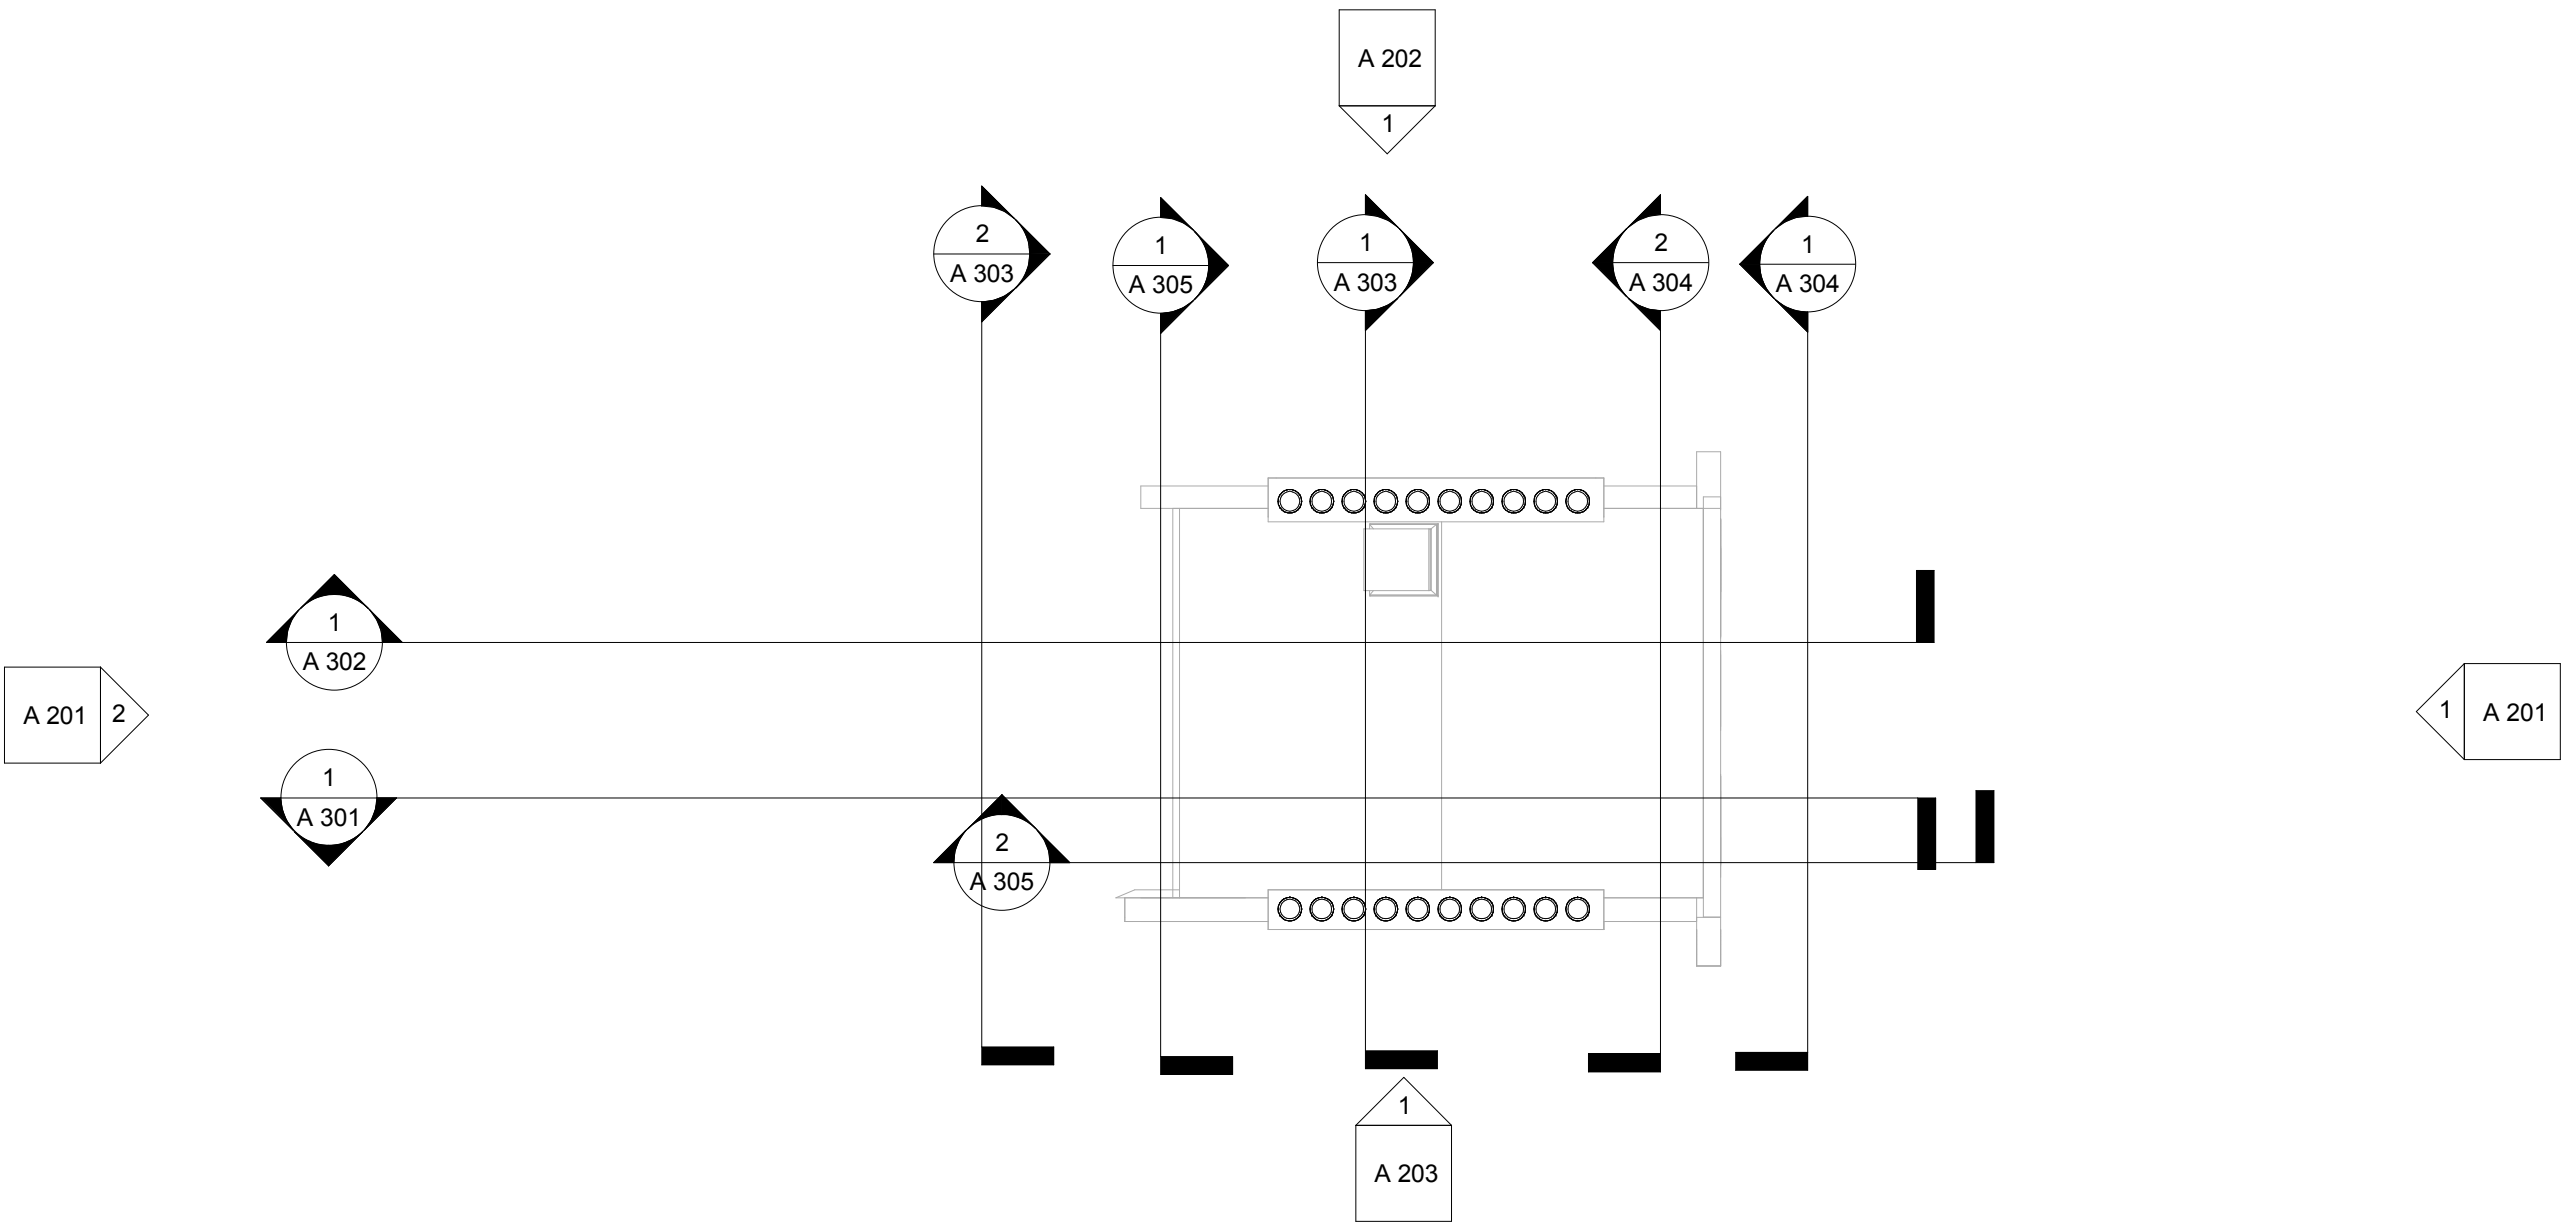

2 Roof
1/8" = 1'-0"

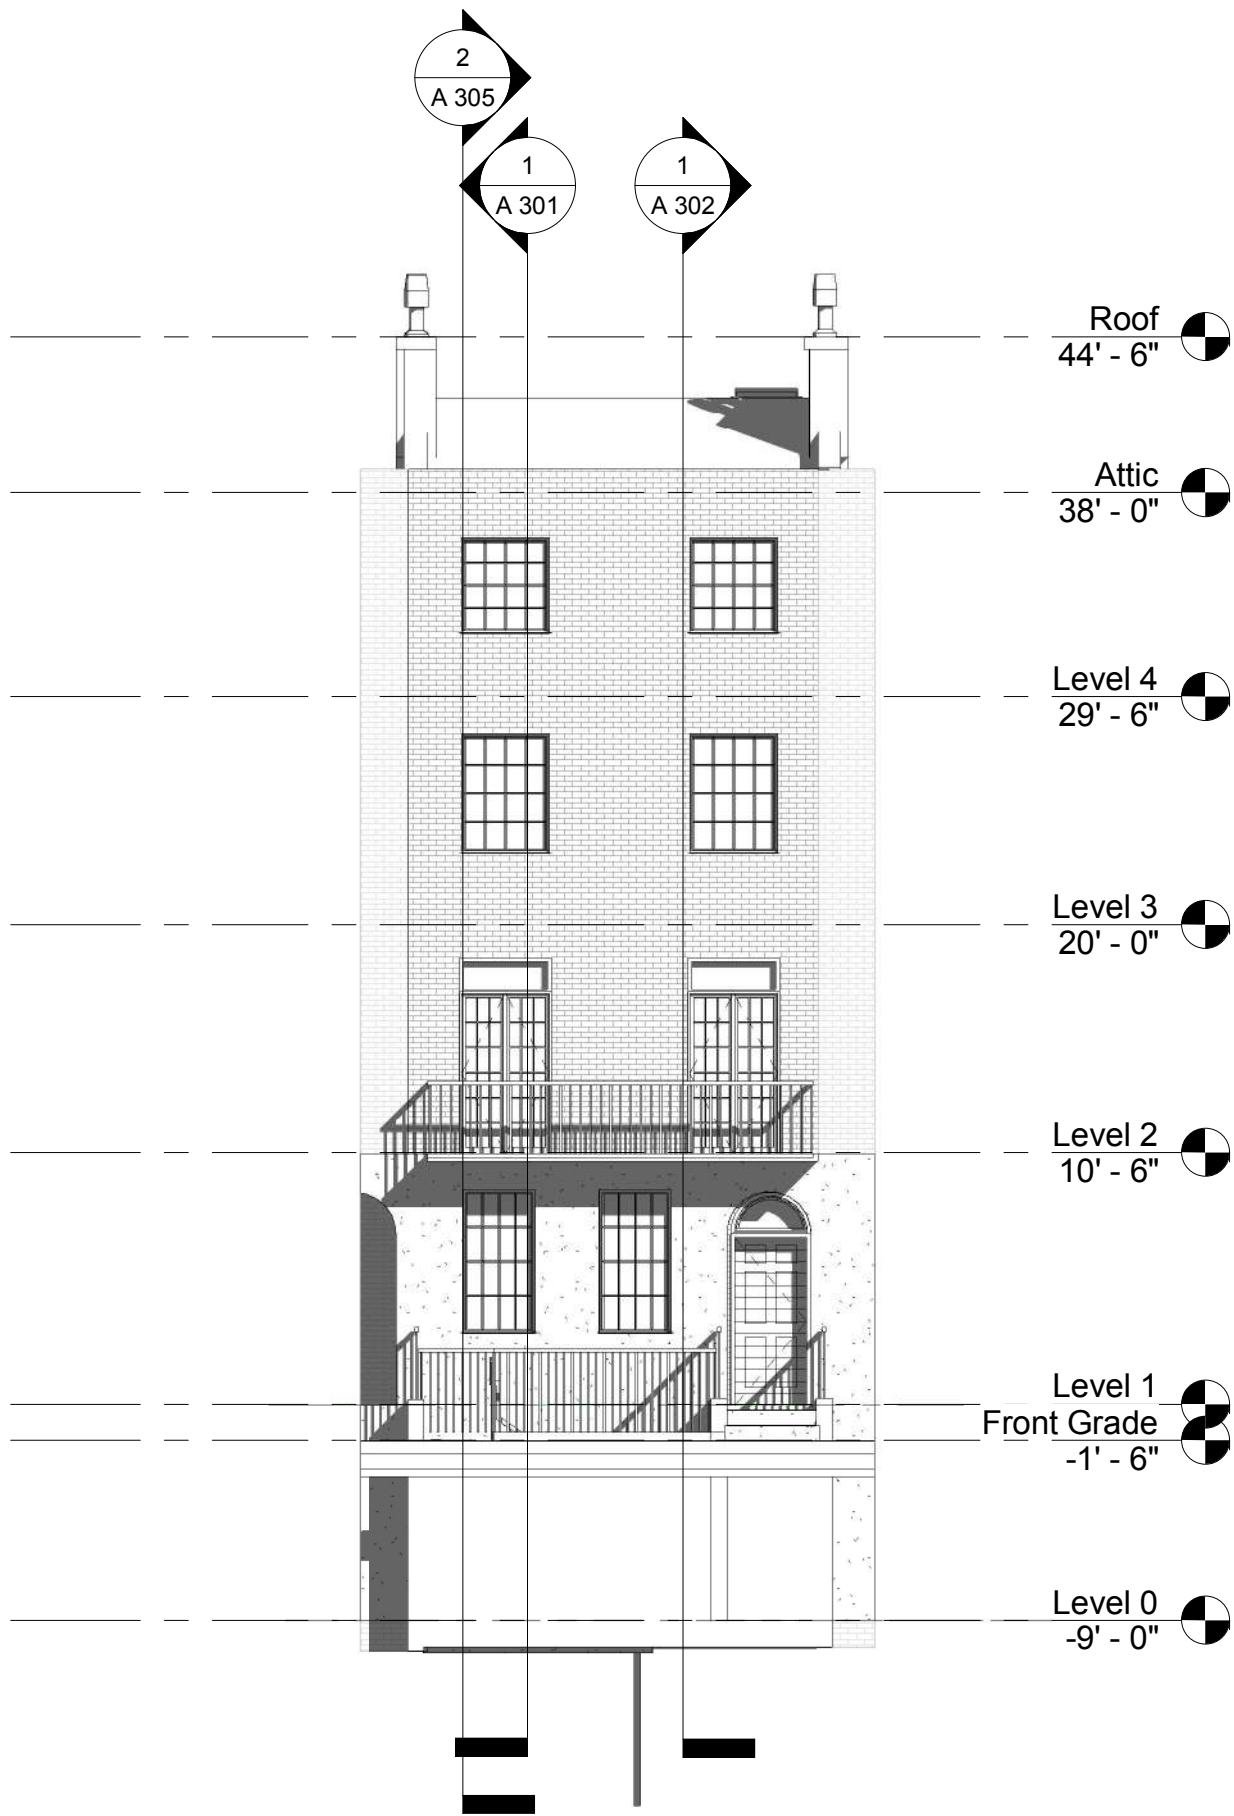

① East
1/8" = 1'-0"

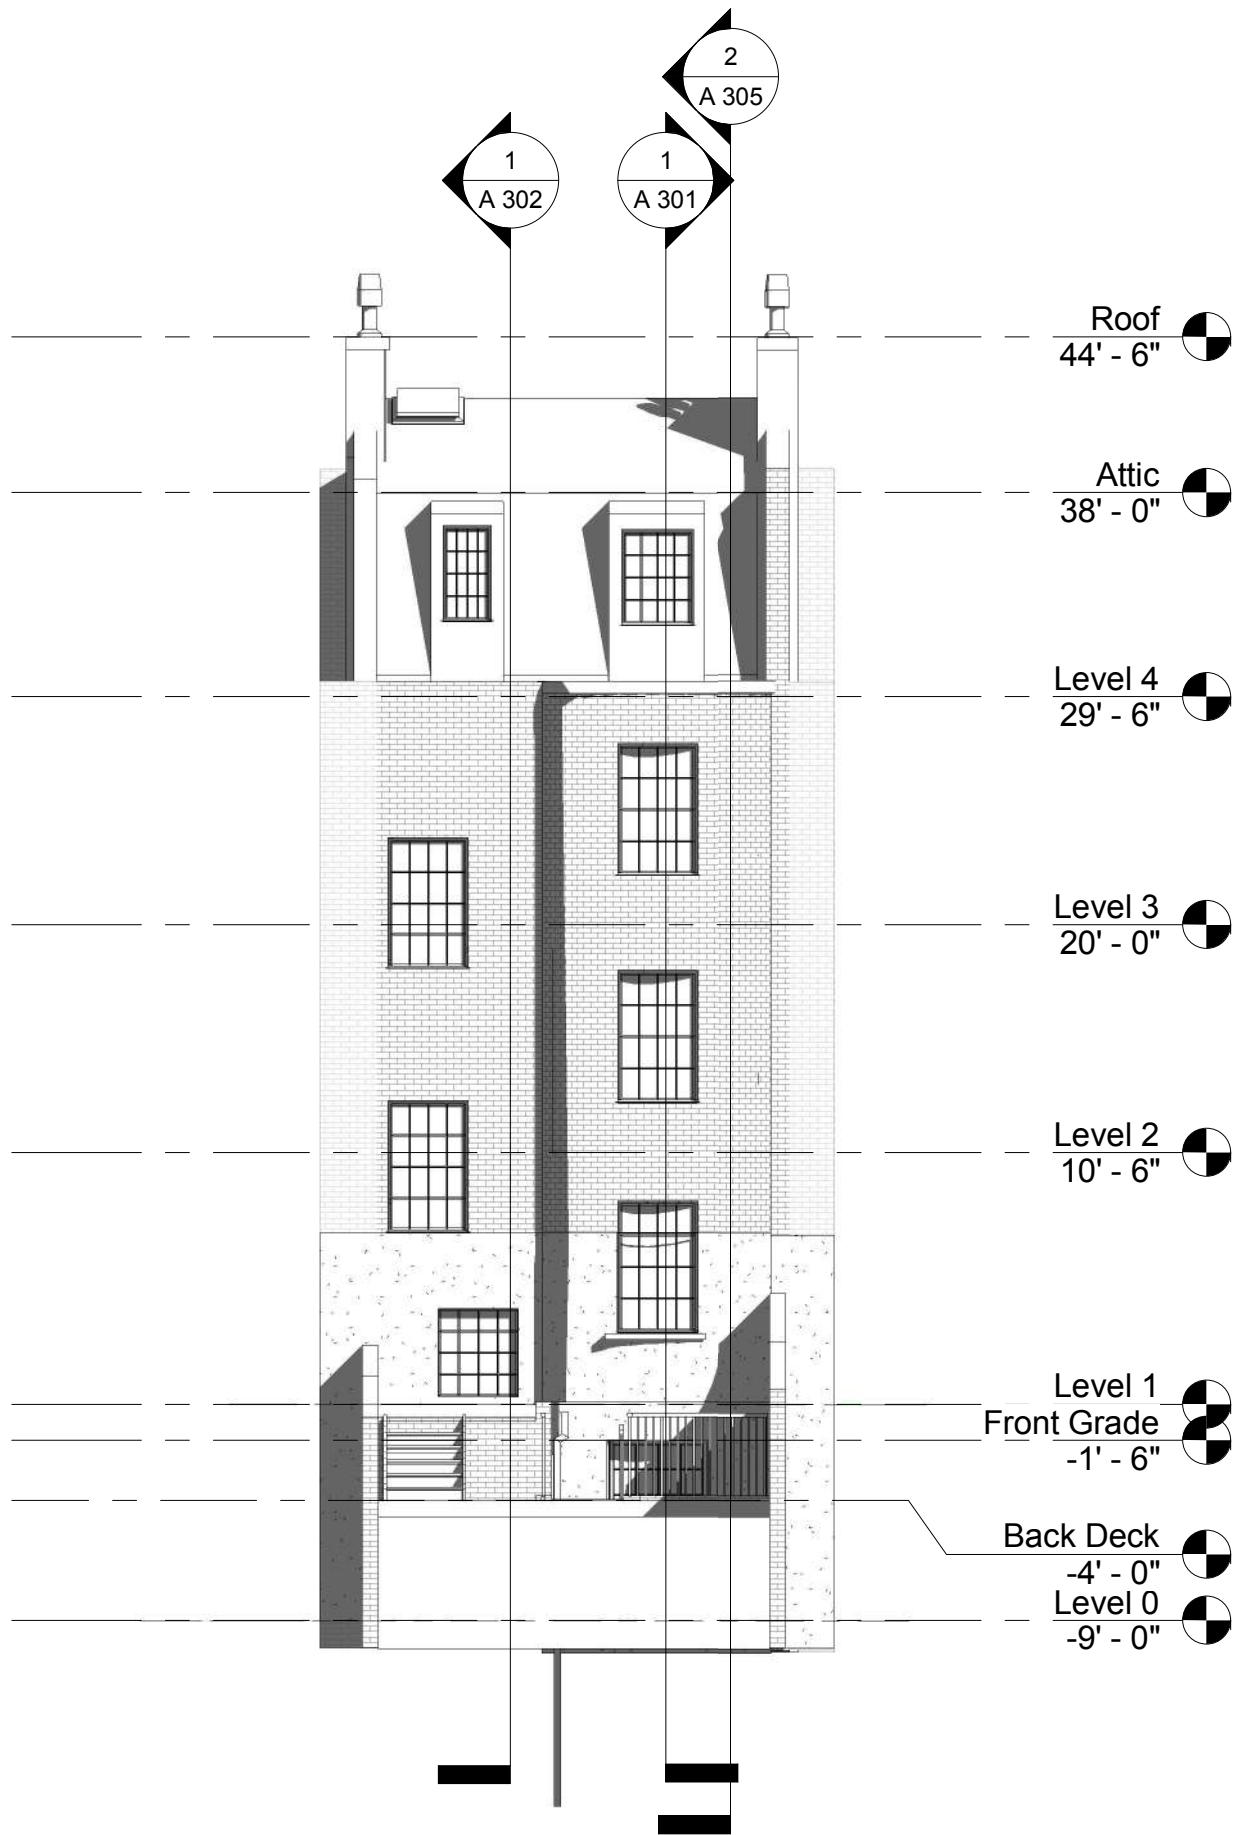

② West
1/8" = 1'-0"

Autodesk® Revit®

www.autodesk.com/revit

Consultant
Address
Address
Phone
Fax
e-mail

Consultant
Address
Address
Phone
Fax
e-mail

Consultant
Address
Address
Phone
Fax
e-mail

Consultant
Address
Address
Phone
Fax
e-mail

Consultant
Address
Address
Phone
Fax
e-mail

No.	Description	Date


-
5 Burton Street, London
WC1H9AQ, England

Elevations

Project number	Project Number
Date	12/8/2025
Drawn by	Author
Checked by	Checker

A 201

Scale	1/8" = 1'-0"
-------	--------------

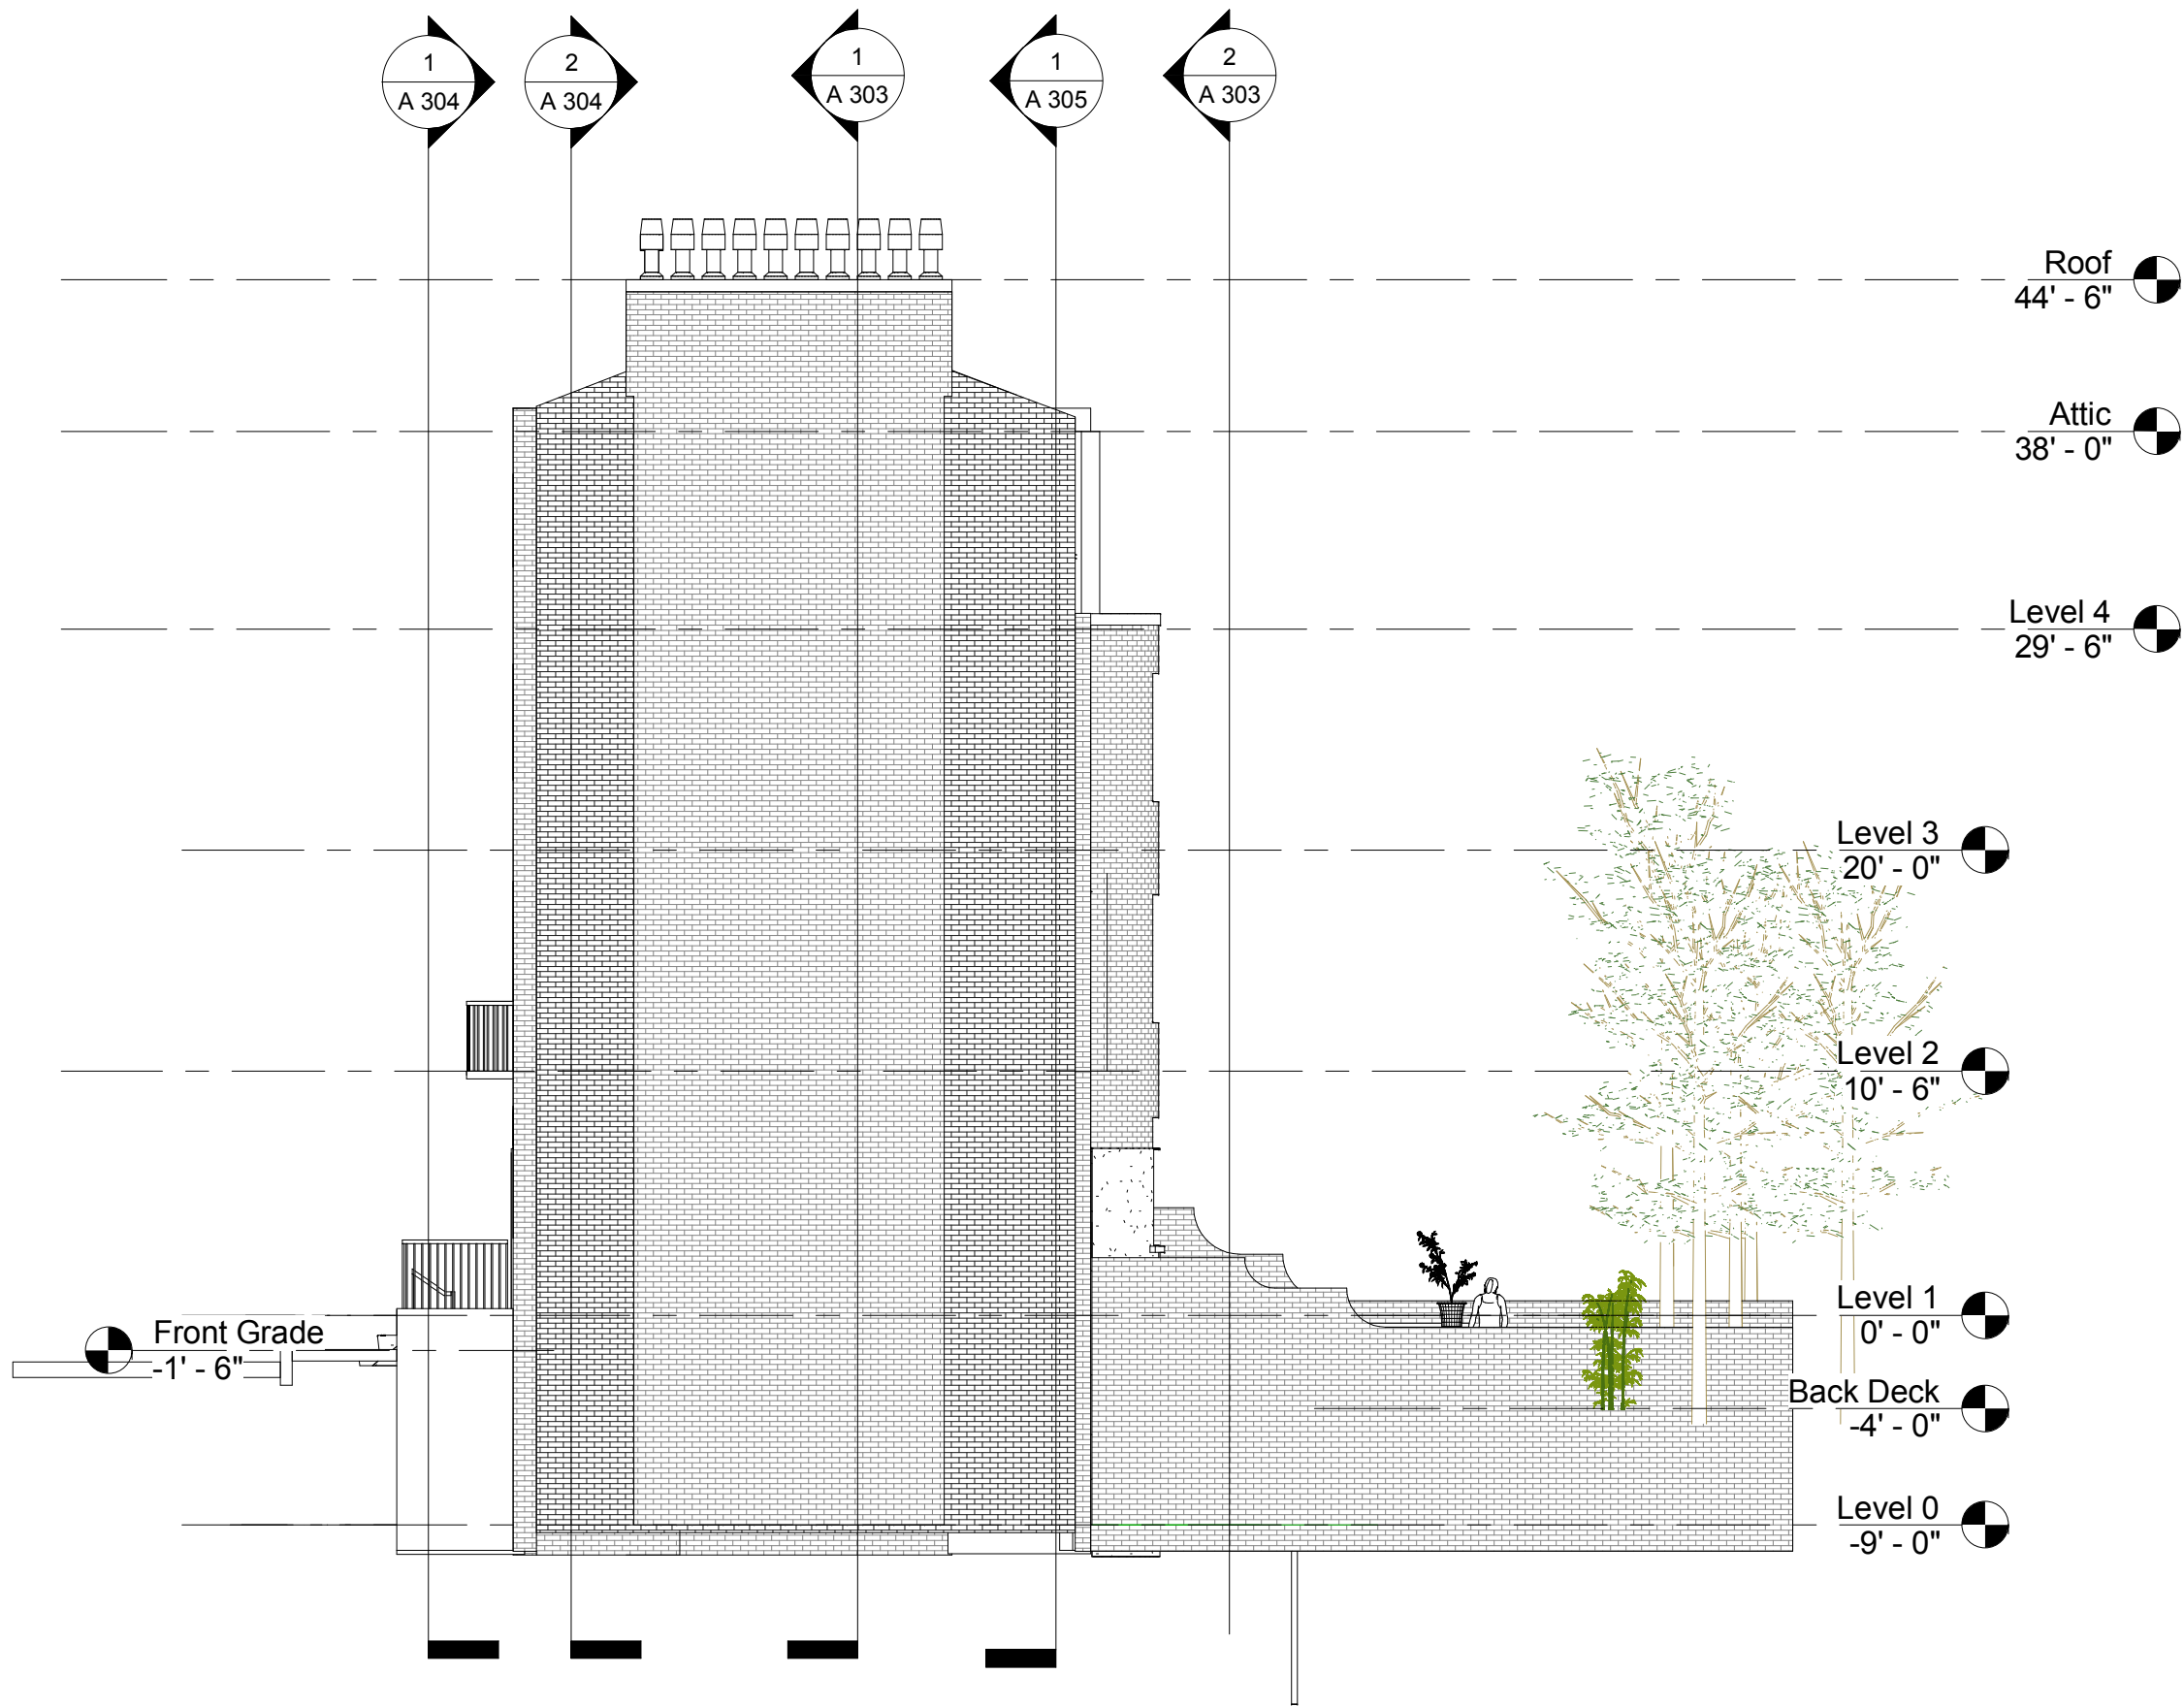

① North
1/8" = 1'-0"

Autodesk® Revit®

www.autodesk.com/revit

Consultant
Address
Address
Phone
Fax
e-mail

Consultant
Address
Address
Phone
Fax
e-mail

Consultant
Address
Address
Phone
Fax
e-mail

Consultant
Address
Address
Phone
Fax
e-mail

Consultant
Address
Address
Phone
Fax
e-mail

No.	Description	Date


5 Burton Street, London
WC1H9AQ, England

Elevations

Project number	Project Number
Date	12/8/2025
Drawn by	Author
Checked by	Checker

A 202

Scale	1/8" = 1'-0"
-------	--------------

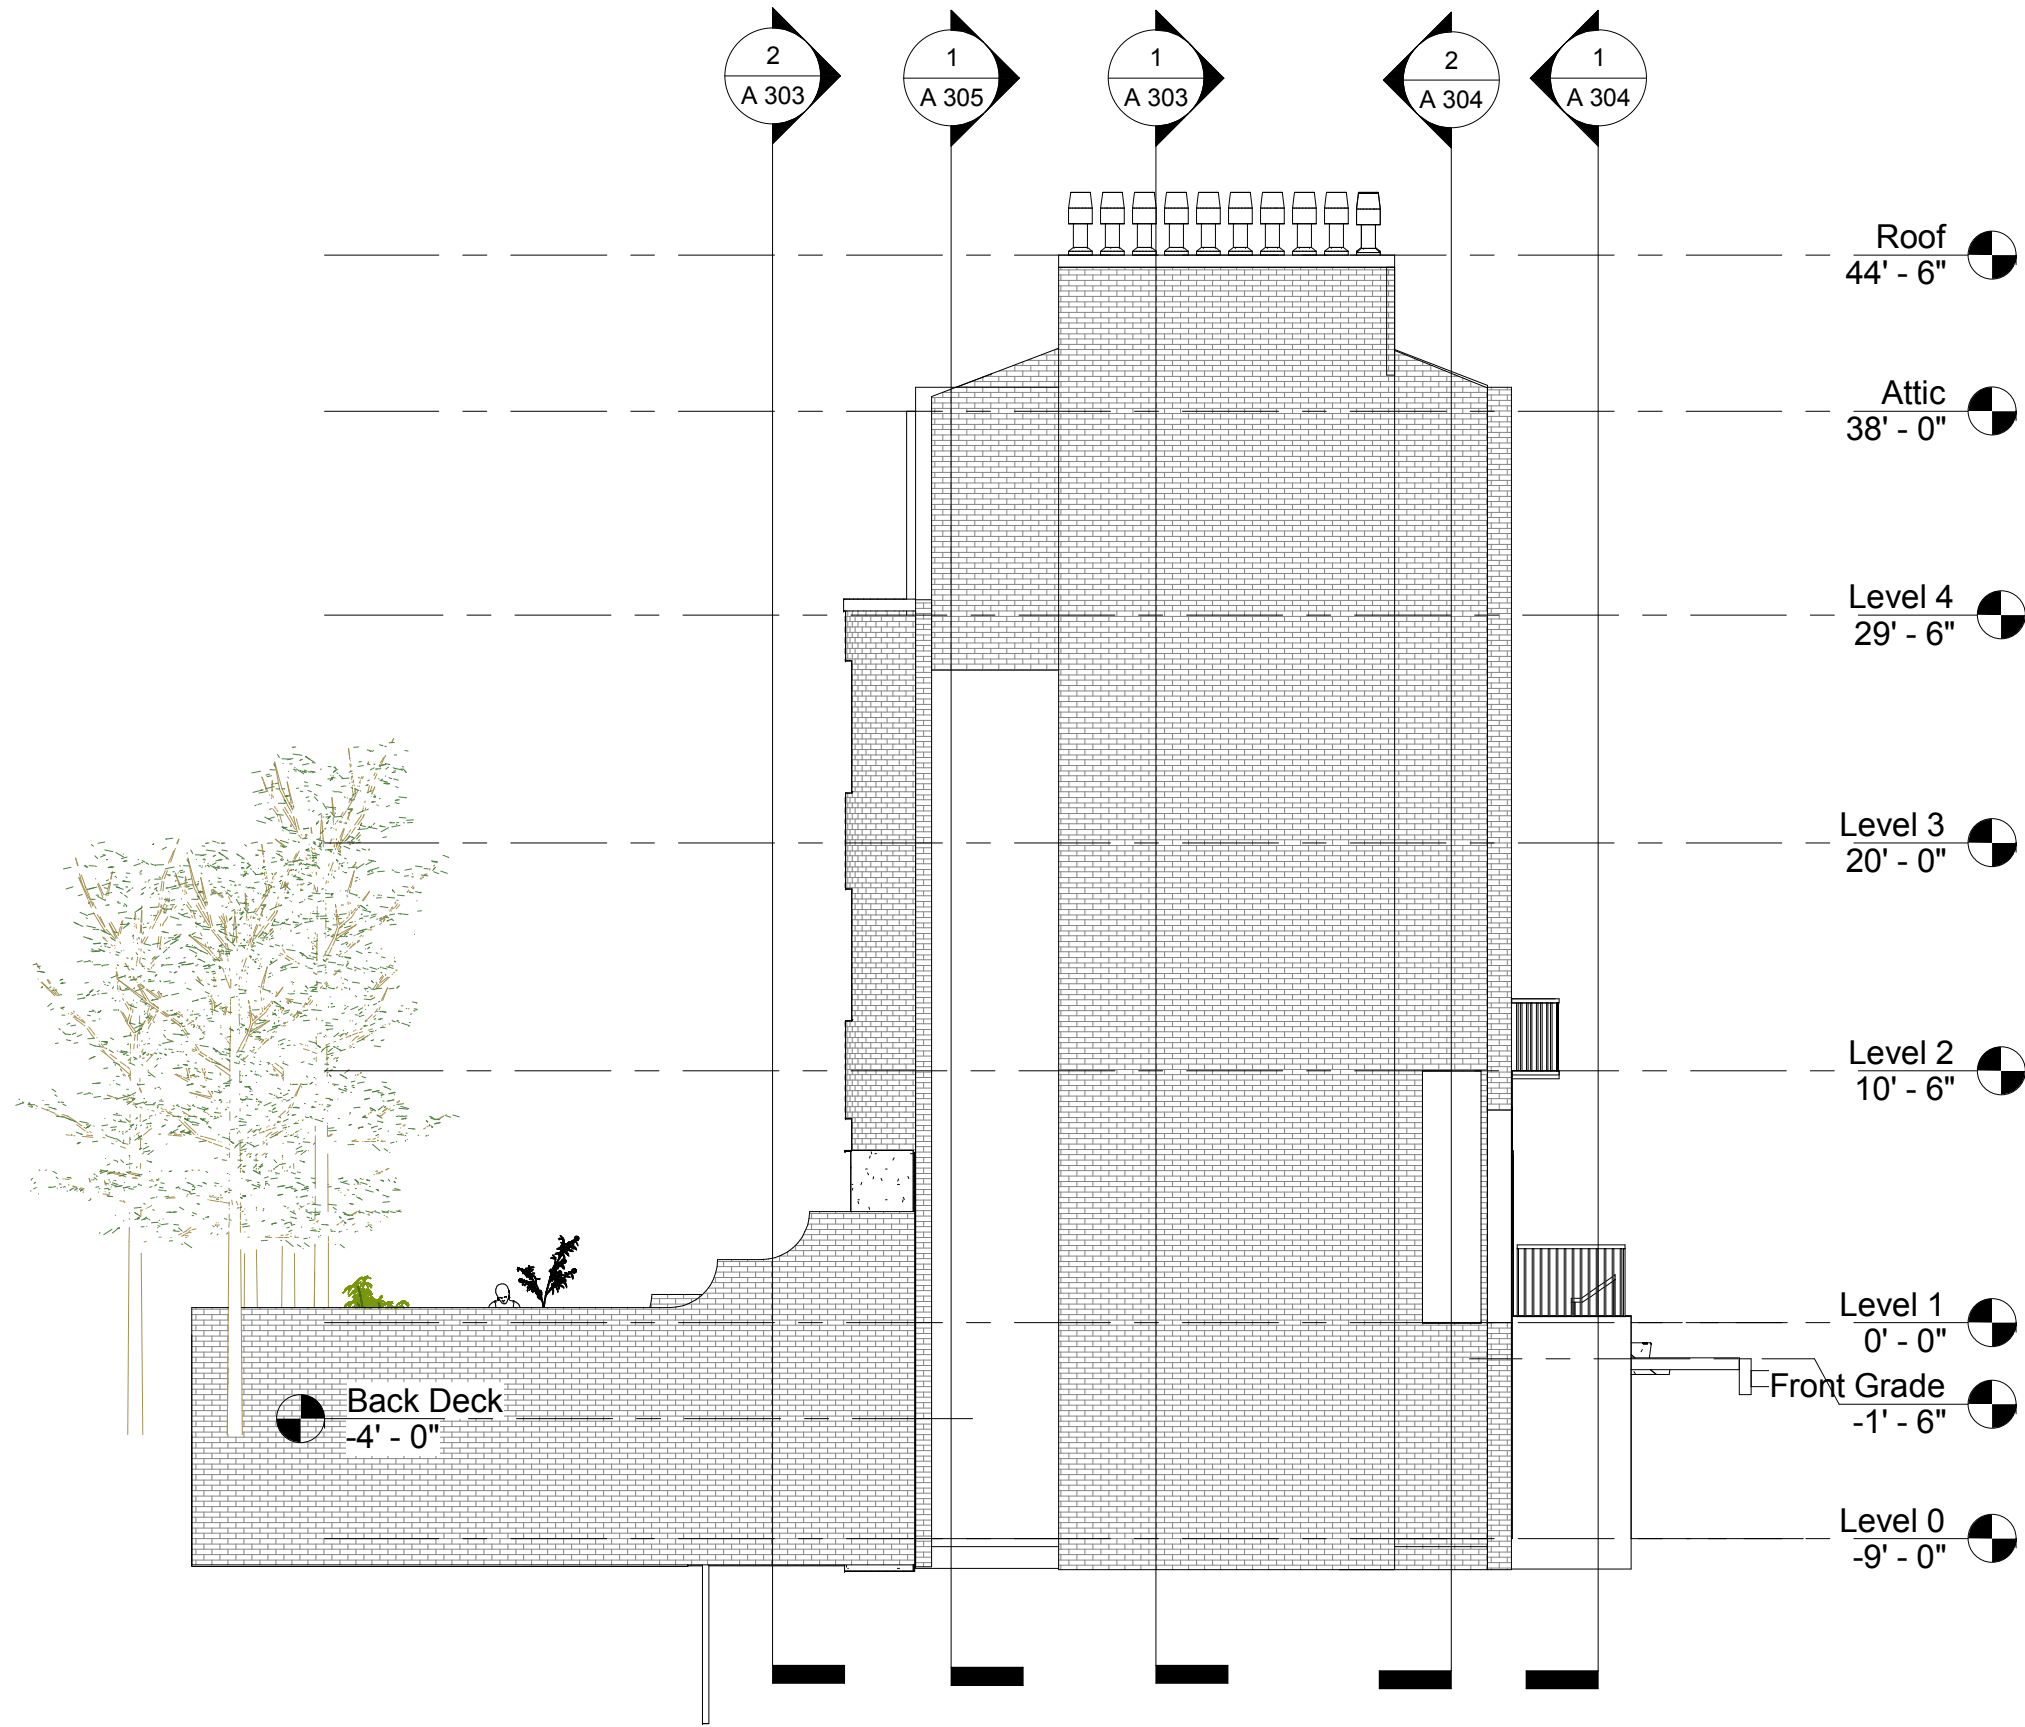

① South
1/8" = 1'-0"

Autodesk® Revit®

www.autodesk.com/revit

Consultant
Address
Address
Phone
Fax
e-mail

Consultant
Address
Address
Phone
Fax
e-mail

Consultant
Address
Address
Phone
Fax
e-mail

Consultant
Address
Address
Phone
Fax
e-mail

Consultant
Address
Address
Phone
Fax
e-mail

No.	Description	Date


5 Burton Street, London
WC1H9AQ, England

Elevations

Project number	Project Number
Date	12/8/2025
Drawn by	Author
Checked by	Checker

A 203

Scale	1/8" = 1'-0"
-------	--------------

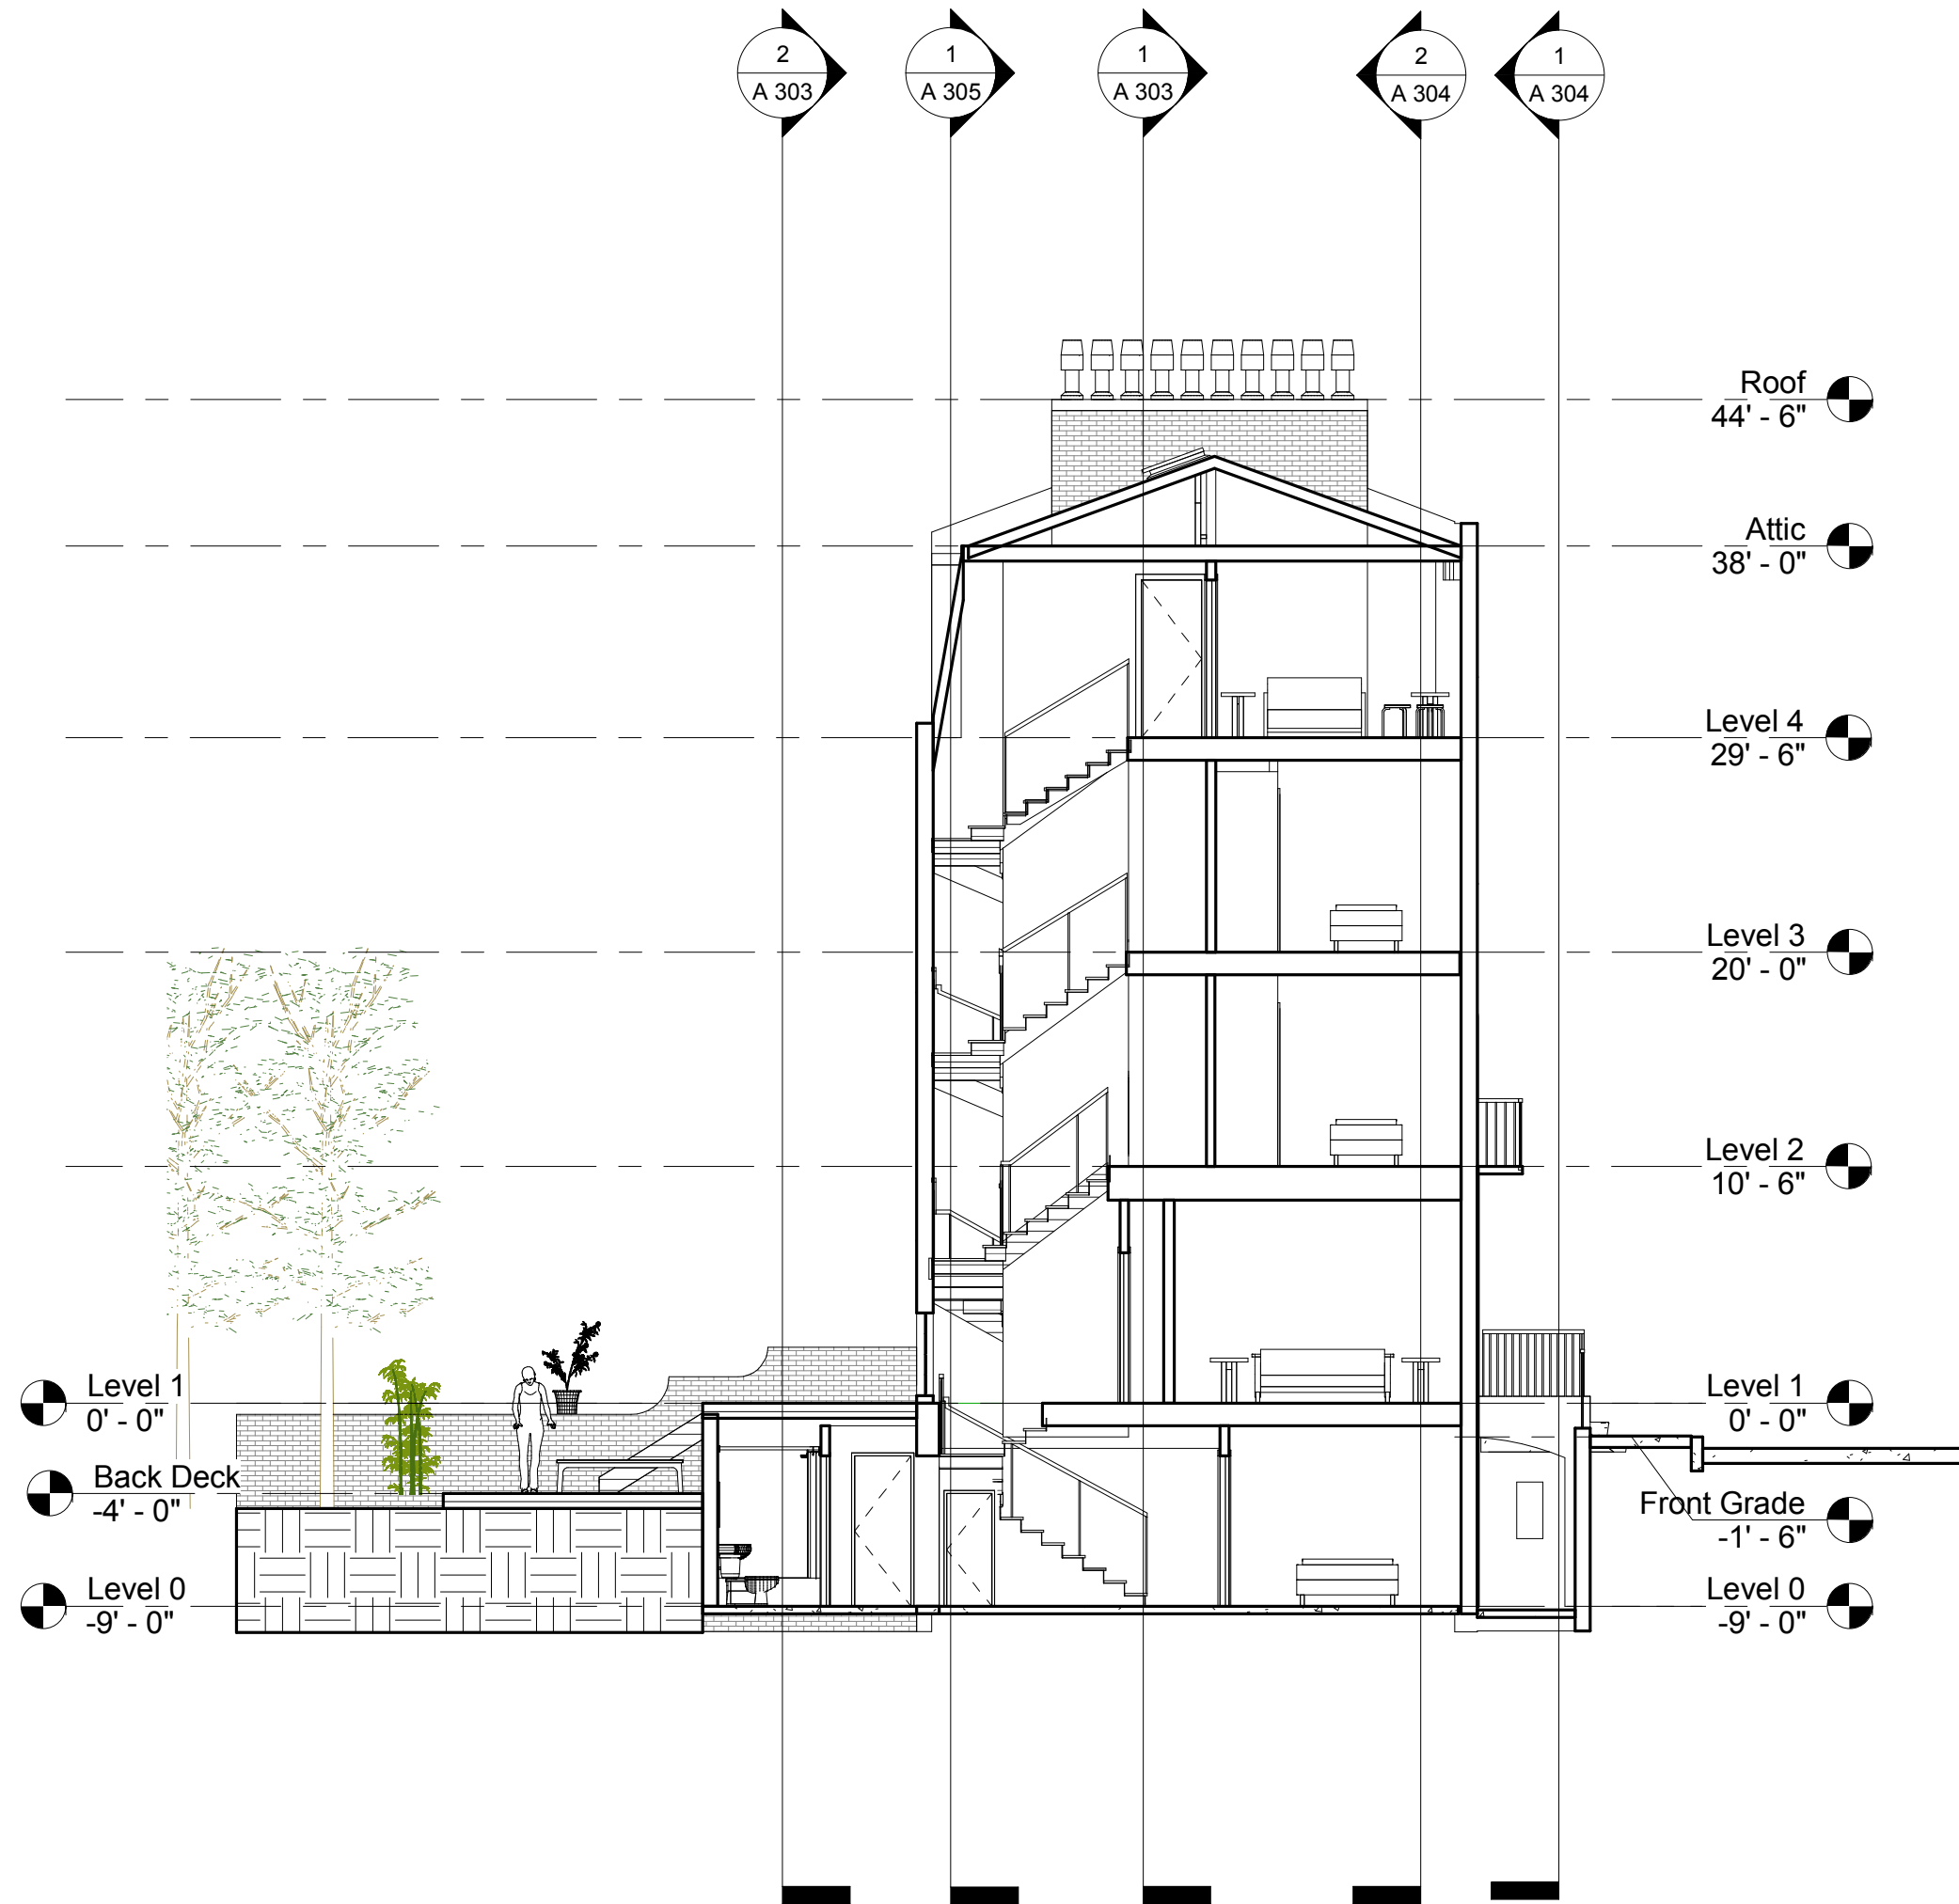

1 Section 2
1/8" = 1'-0"

Autodesk® Revit®

www.autodesk.com/revit

Consultant
Address
Address
Phone
Fax
e-mail

Consultant
Address
Address
Phone
Fax
e-mail

Consultant
Address
Address
Phone
Fax
e-mail

Consultant
Address
Address
Phone
Fax
e-mail

Consultant
Address
Address
Phone
Fax
e-mail

No.	Description	Date

-
5 Burton Street, London
WC1H9AQ, England

Building Sections

Project number	Project Number
Date	12/8/2025
Drawn by	Author
Checked by	Checker

A 302

Scale	1/8" = 1'-0"
-------	--------------

Consultant
Address
Address
Phone
Fax
e-mail

Consultant
Address
Address
Phone
Fax
e-mail

Consultant
Address
Address
Phone
Fax
e-mail

Consultant
Address
Address
Phone
Fax
e-mail

Consultant
Address
Address
Phone
Fax
e-mail

No.	Description	Date


-
5 Burton Street, London
WC1H9AQ, England

Building Sections


Project number	Project Number
Date	12/8/2025
Drawn by	Author
Checked by	Checker

A 303

Scale	1/8" = 1'-0"
-------	--------------

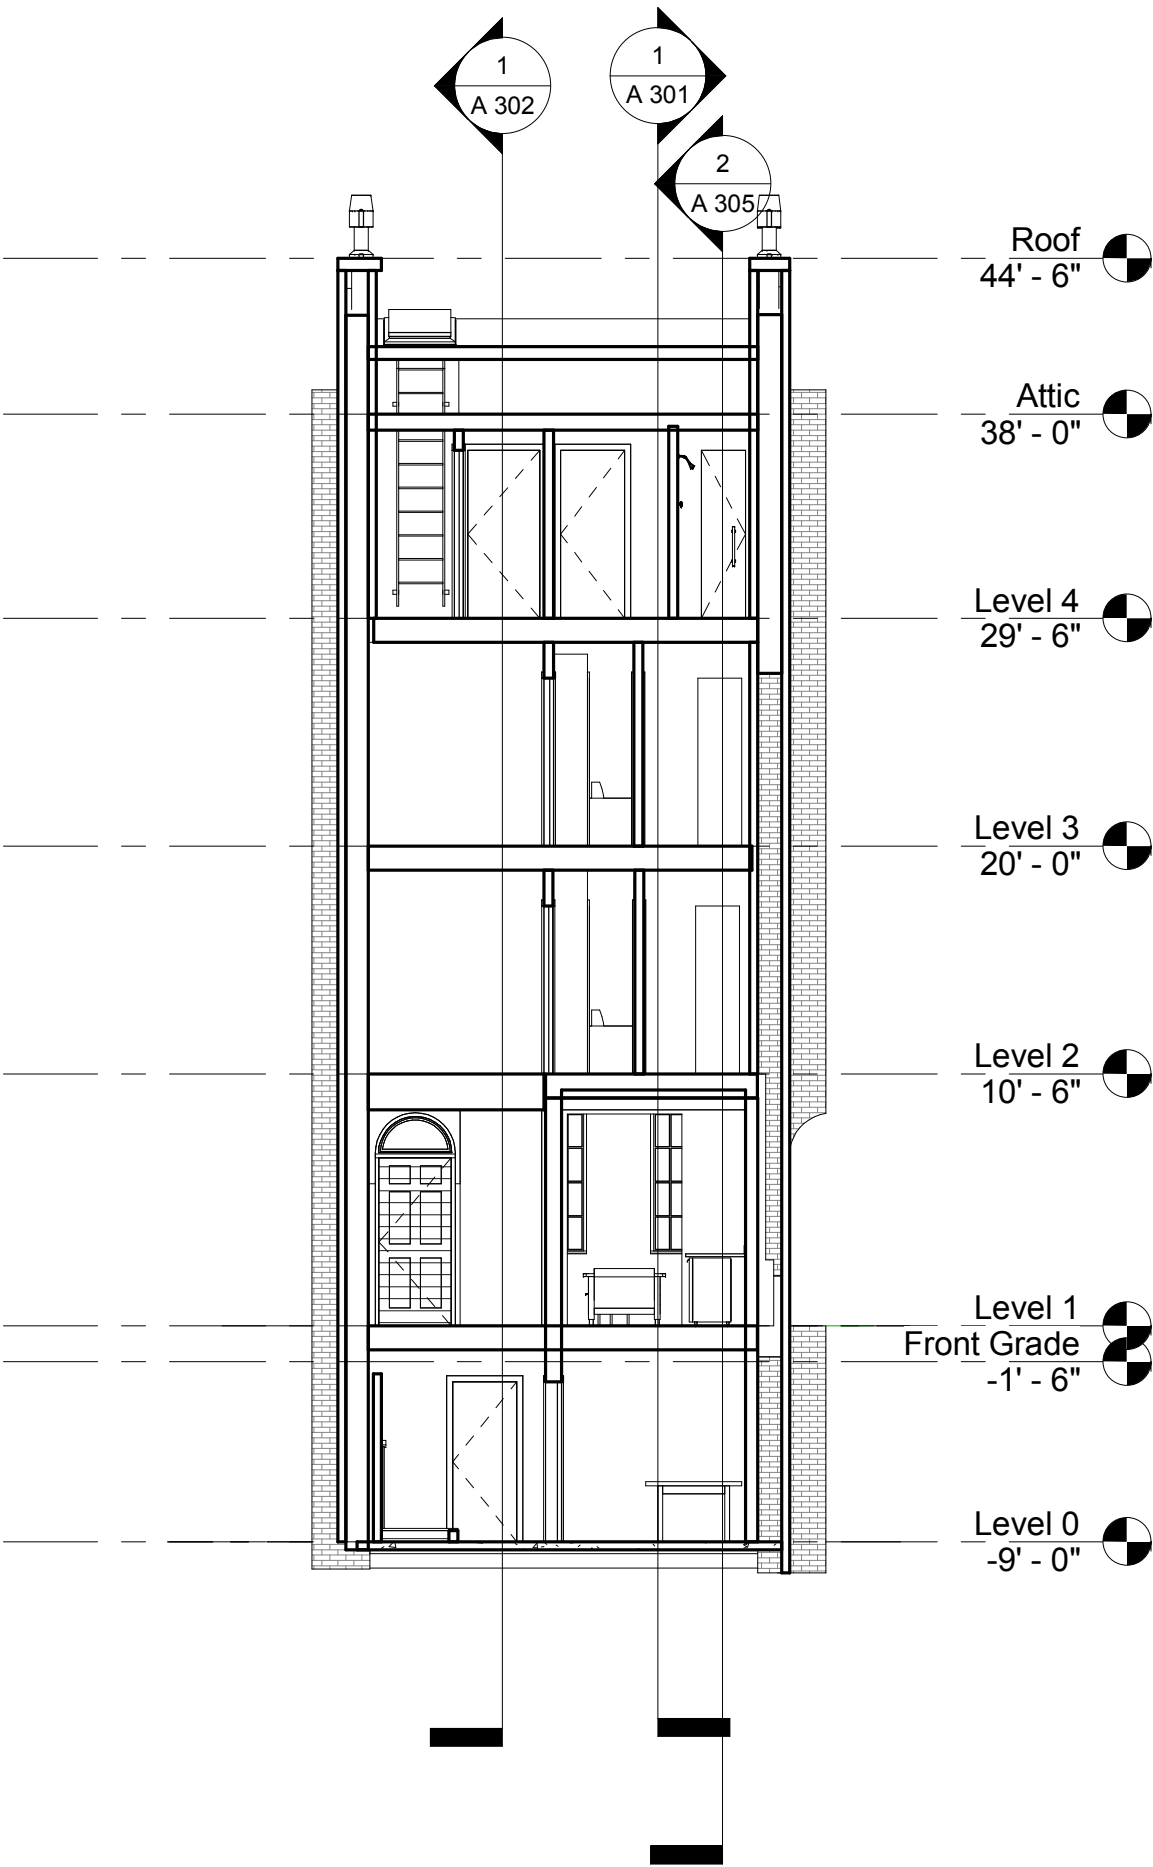

1 Section 3
1/8" = 1'-0"

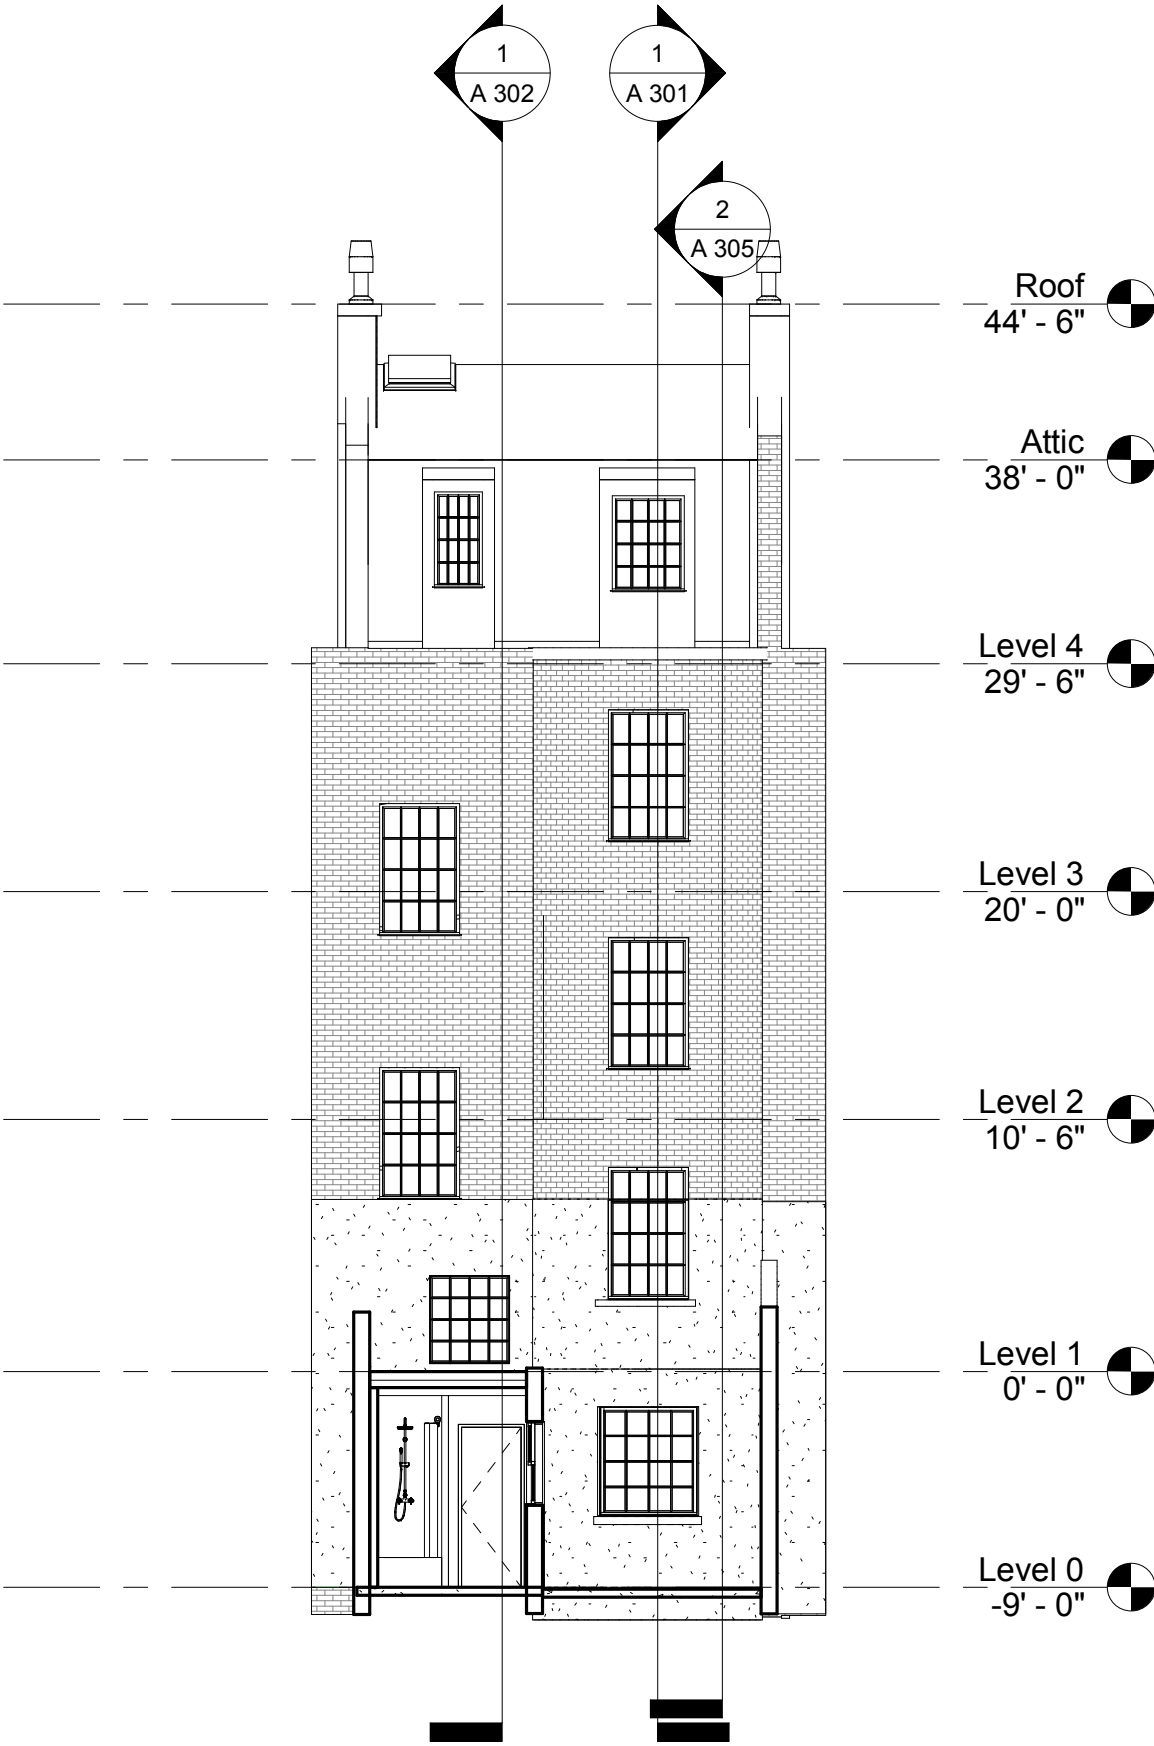

2 Section 4
1/8" = 1'-0"

Consultant
Address
Address
Phone
Fax
e-mail

Consultant
Address
Address
Phone
Fax
e-mail

Consultant
Address
Address
Phone
Fax
e-mail

Consultant
Address
Address
Phone
Fax
e-mail

Consultant
Address
Address
Phone
Fax
e-mail

No.	Description	Date


-
5 Burton Street, London
WC1H9AQ, England

Building Sections


Project number	Project Number
Date	12/8/2025
Drawn by	Author
Checked by	Checker

A 304


Scale	1/8" = 1'-0"
-------	--------------

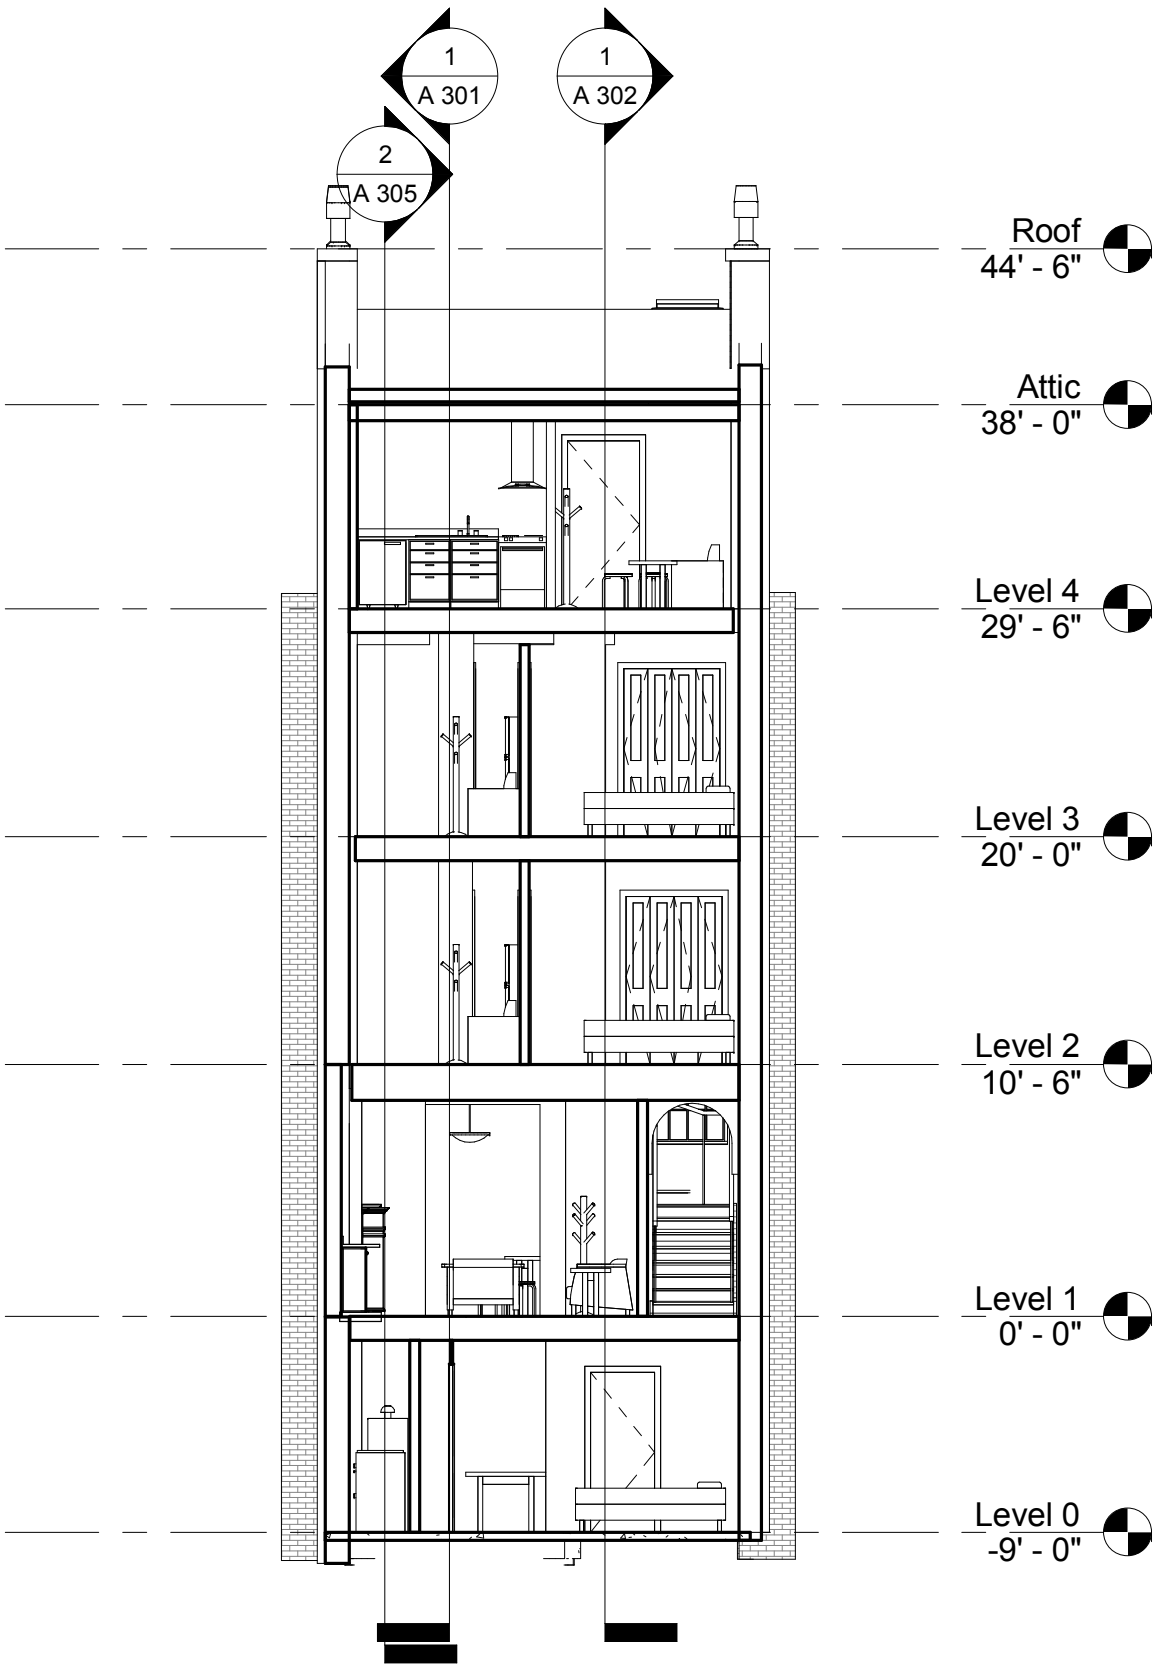


2 Section 6
1/8" = 1'-0"

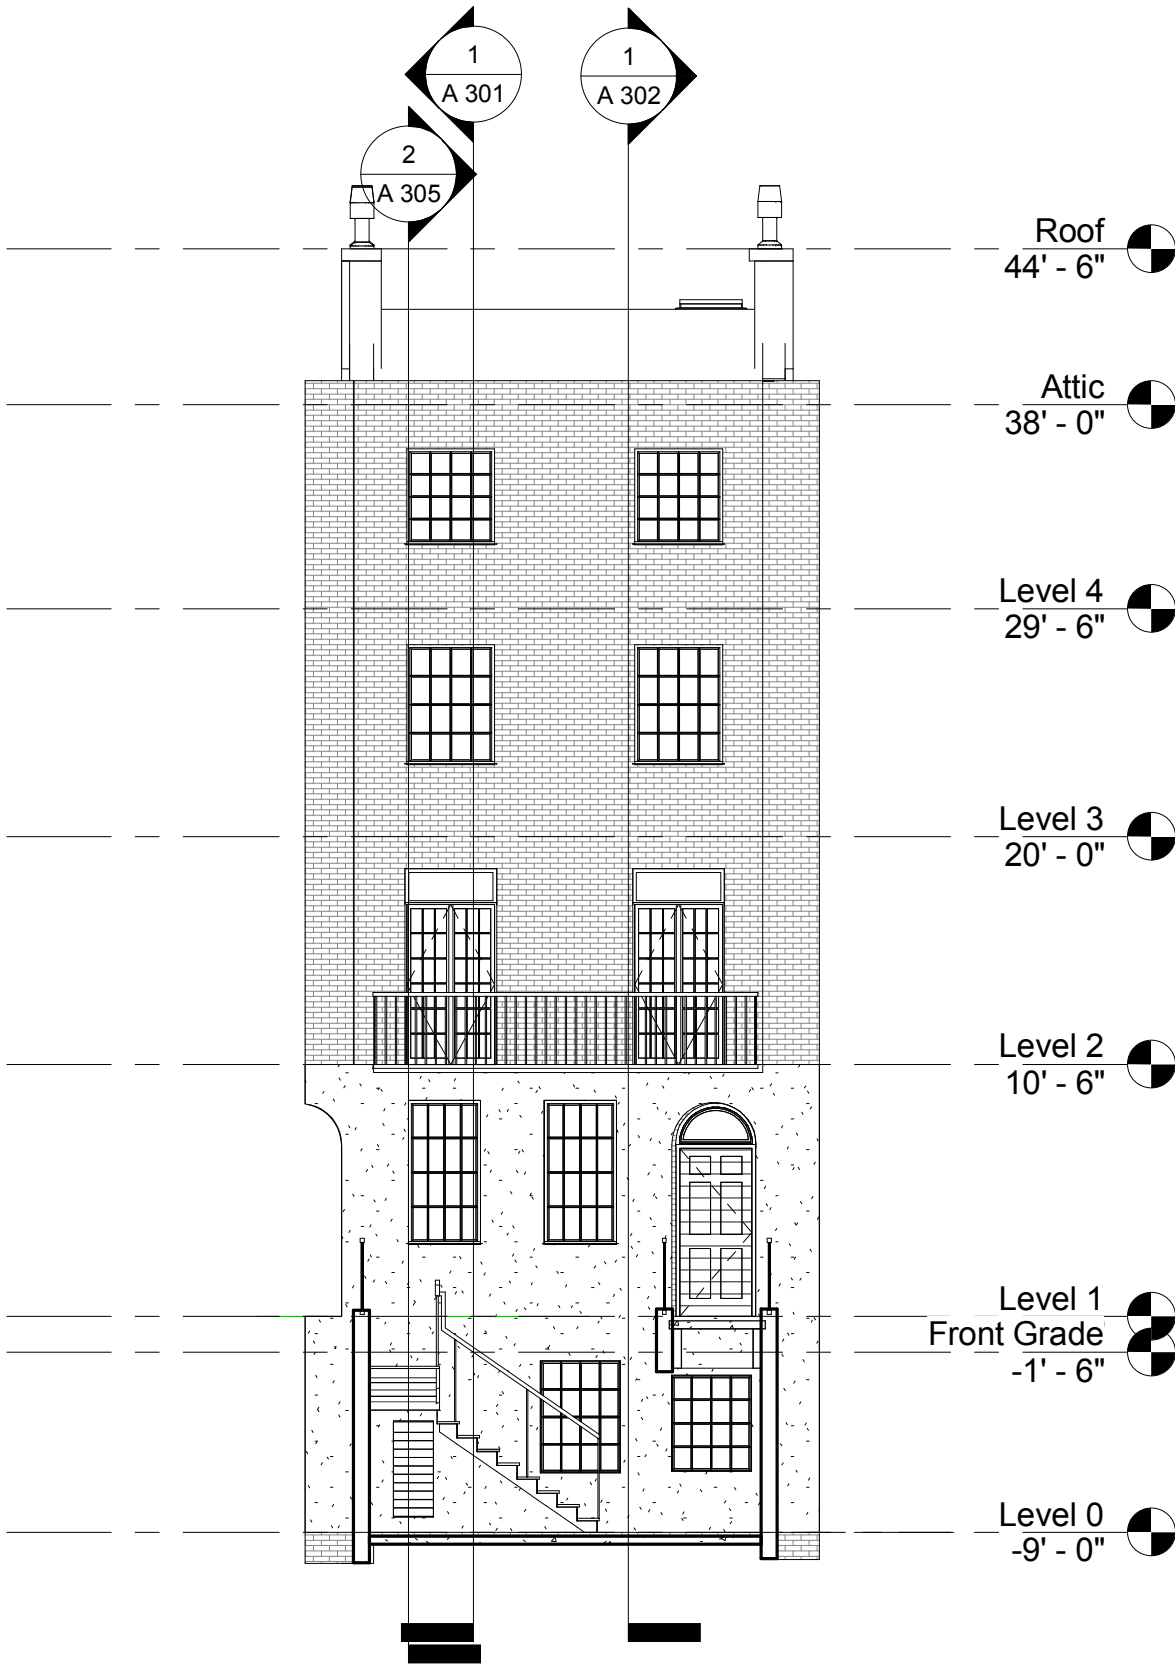

1 Section 7
1/8" = 1'-0"

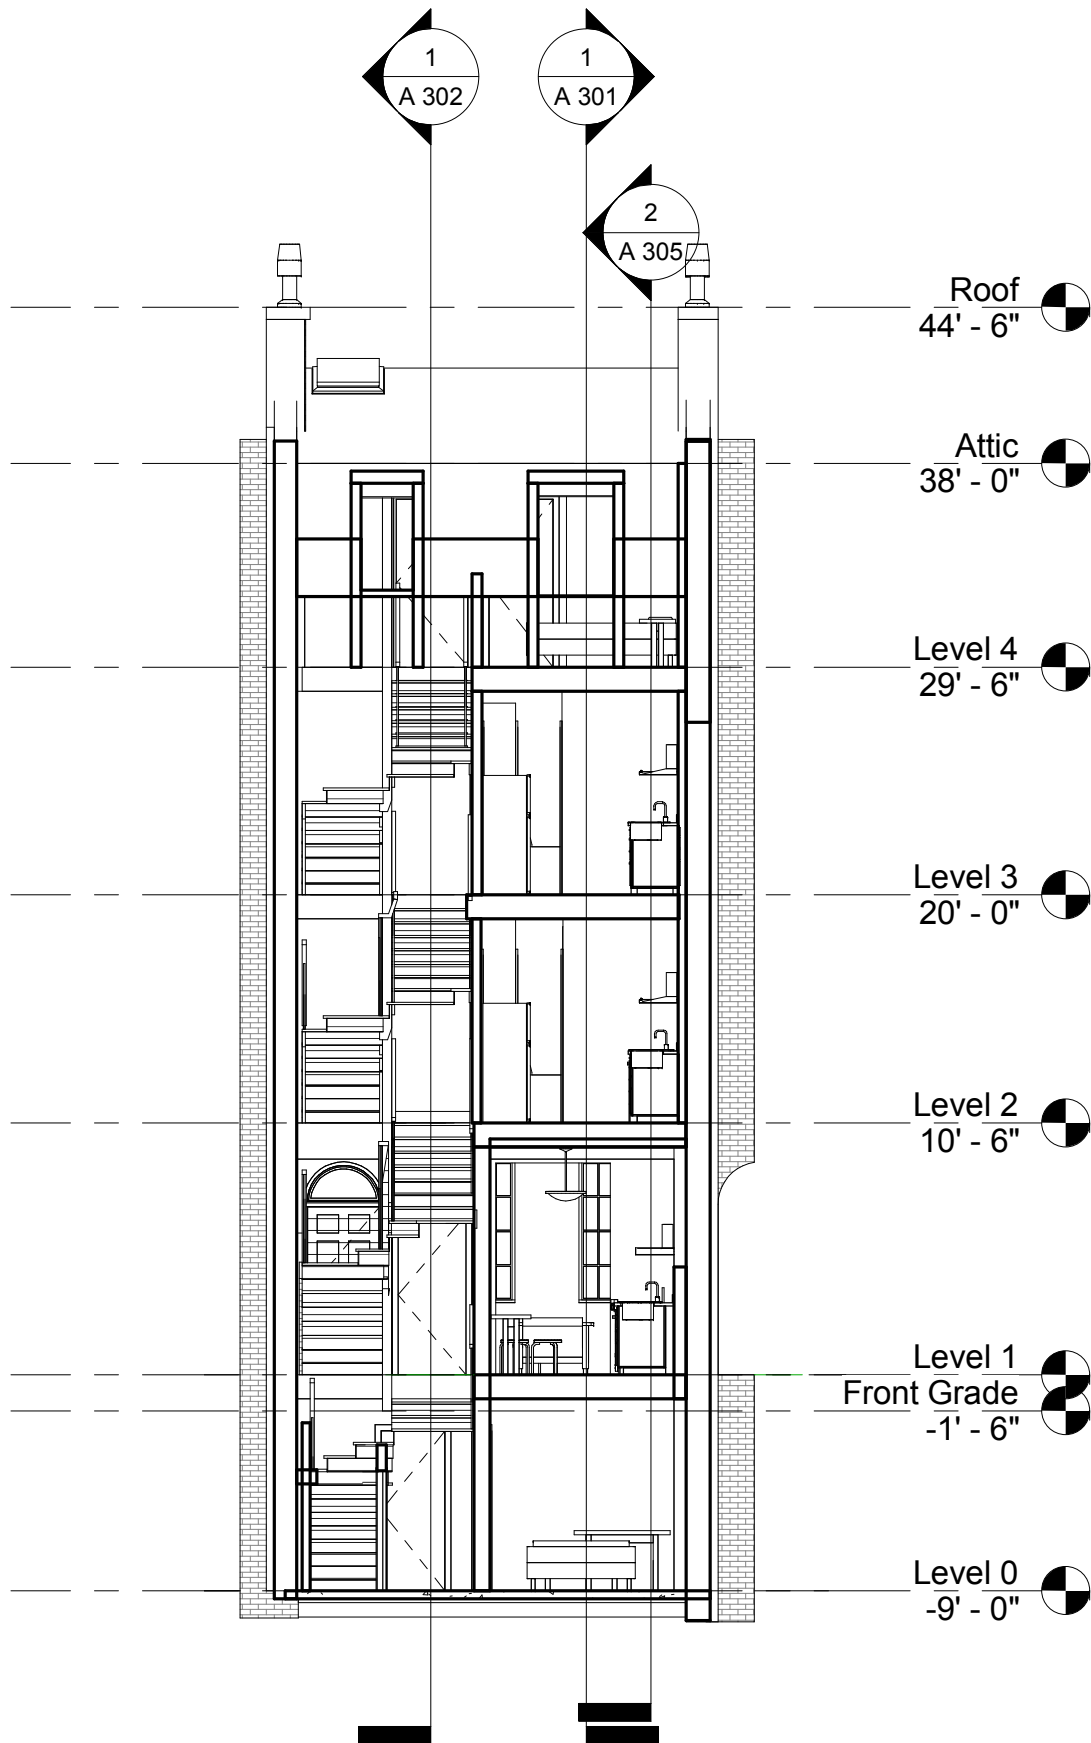

1 Section 8
1/8" = 1'-0"

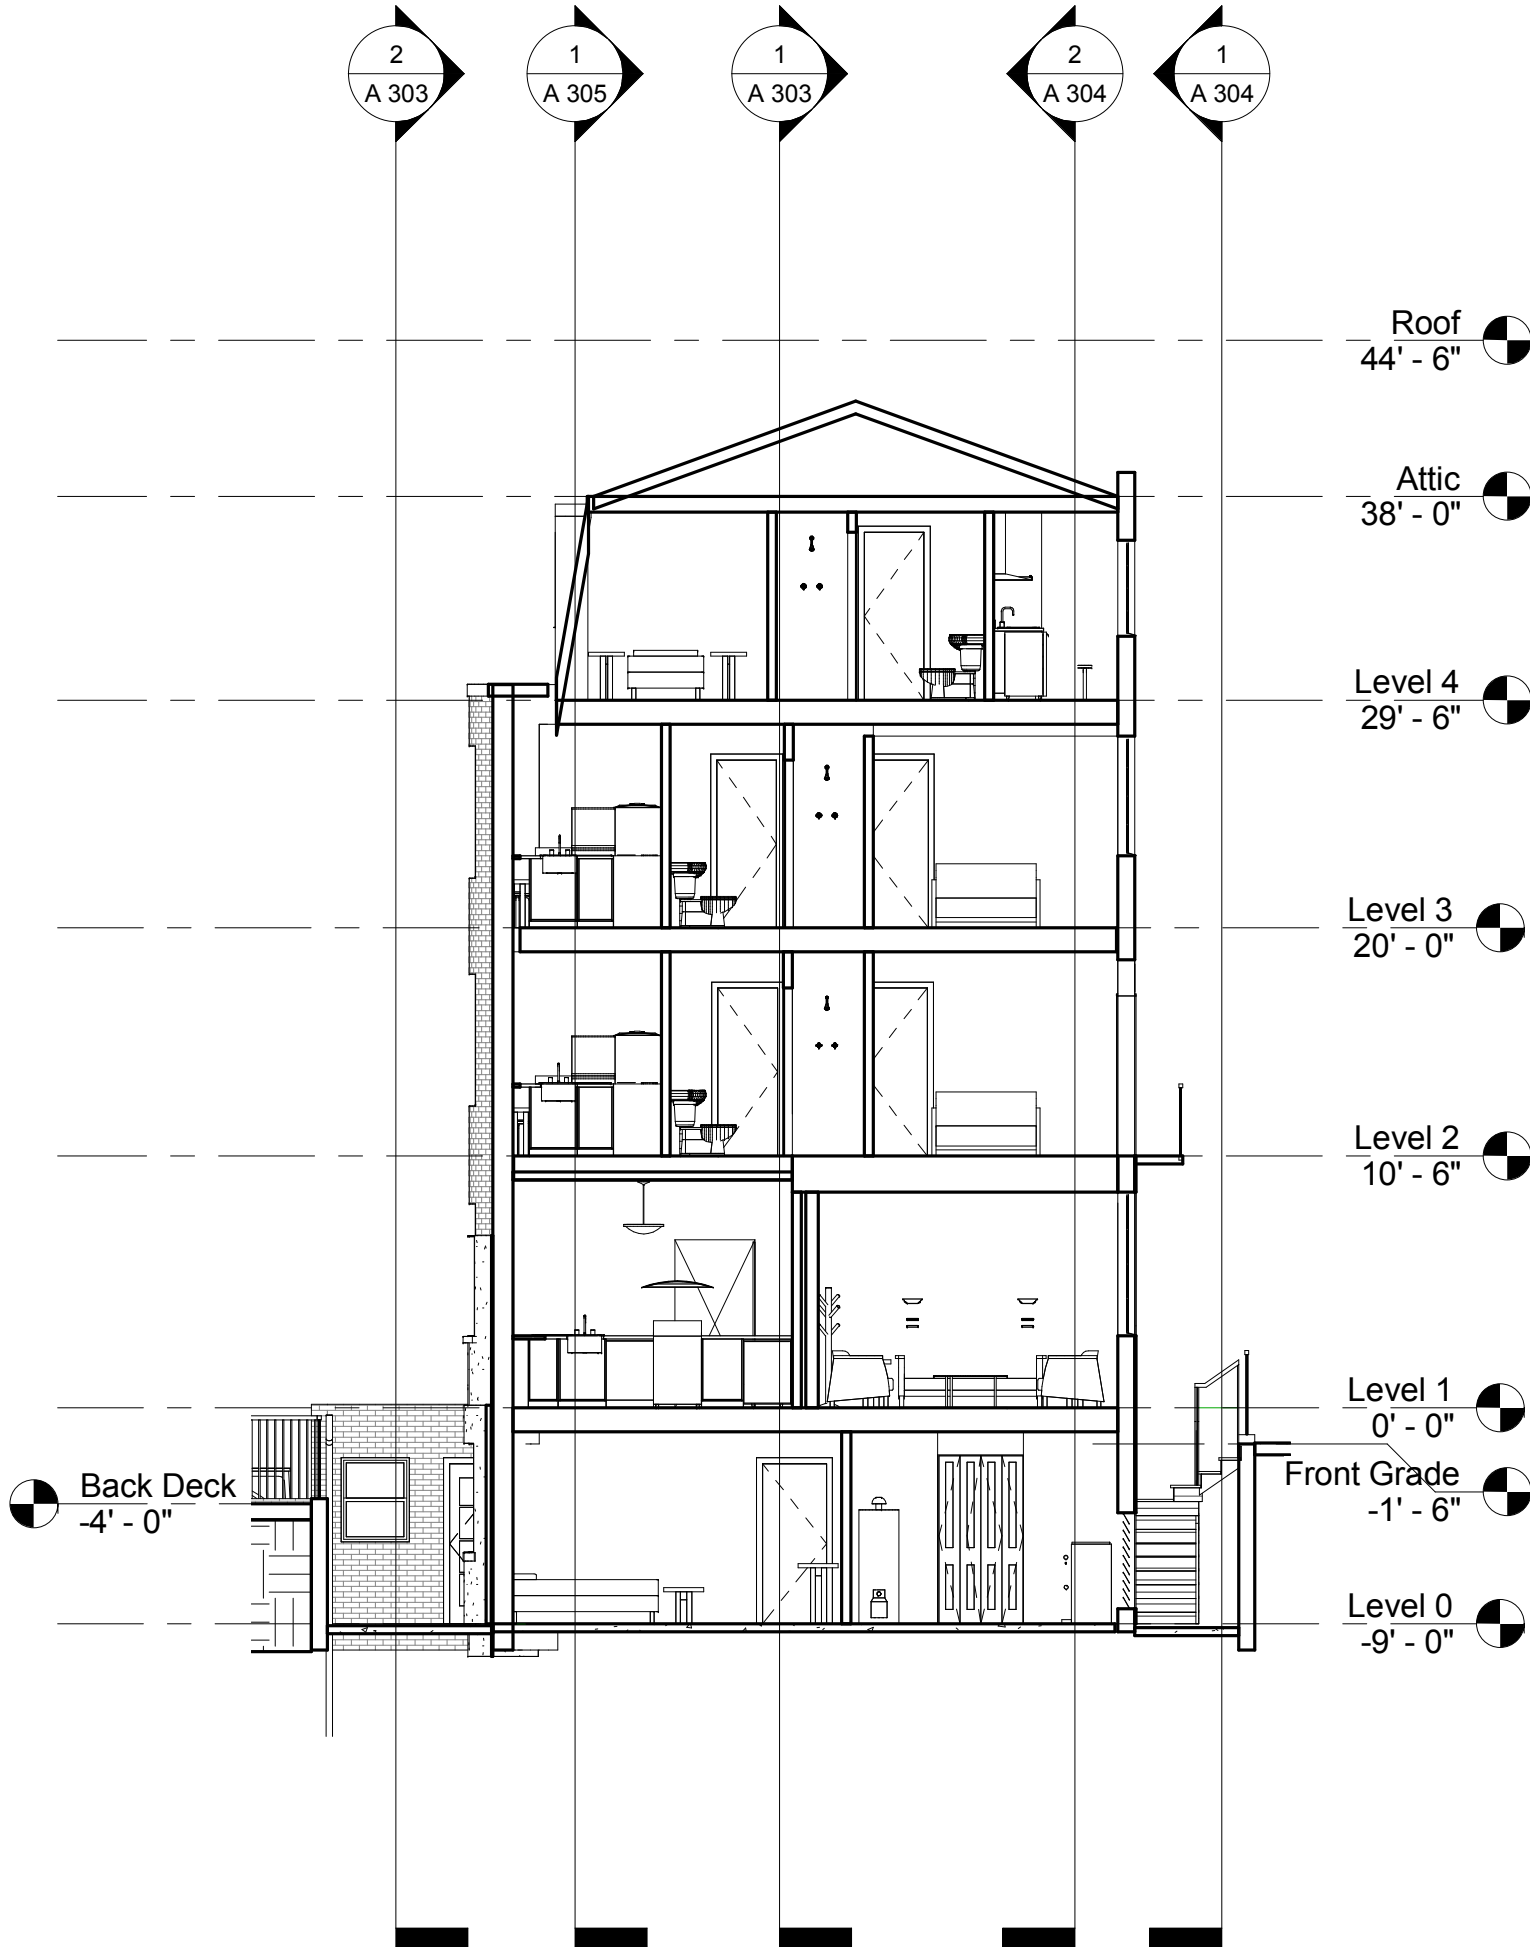

2 Section 9
1/8" = 1'-0"

Autodesk® Revit®

www.autodesk.com/revit

Consultant
Address
Address
Phone
Fax
e-mail

Consultant
Address
Address
Phone
Fax
e-mail

Consultant
Address
Address
Phone
Fax
e-mail

Consultant
Address
Address
Phone
Fax
e-mail

Consultant
Address
Address
Phone
Fax
e-mail

No.	Description	Date

-
5 Burton Street, London
WC1H9AQ, England
Building Sections

Project number	Project Number
Date	12/8/2025
Drawn by	Author
Checked by	Checker

A 305

Scale 1/8" = 1'-0"

Consultant
Address
Address
Phone
Fax
e-mail

Consultant
Address
Address
Phone
Fax
e-mail

Consultant
Address
Address
Phone
Fax
e-mail

Consultant
Address
Address
Phone
Fax
e-mail

Consultant
Address
Address
Phone
Fax
e-mail

No.	Description	Date


-
5 Burton Street, London
WC1H9AQ, England

Isometrics


Project number	Project Number
Date	12/8/2025
Drawn by	Author
Checked by	Checker

A 401

Scale

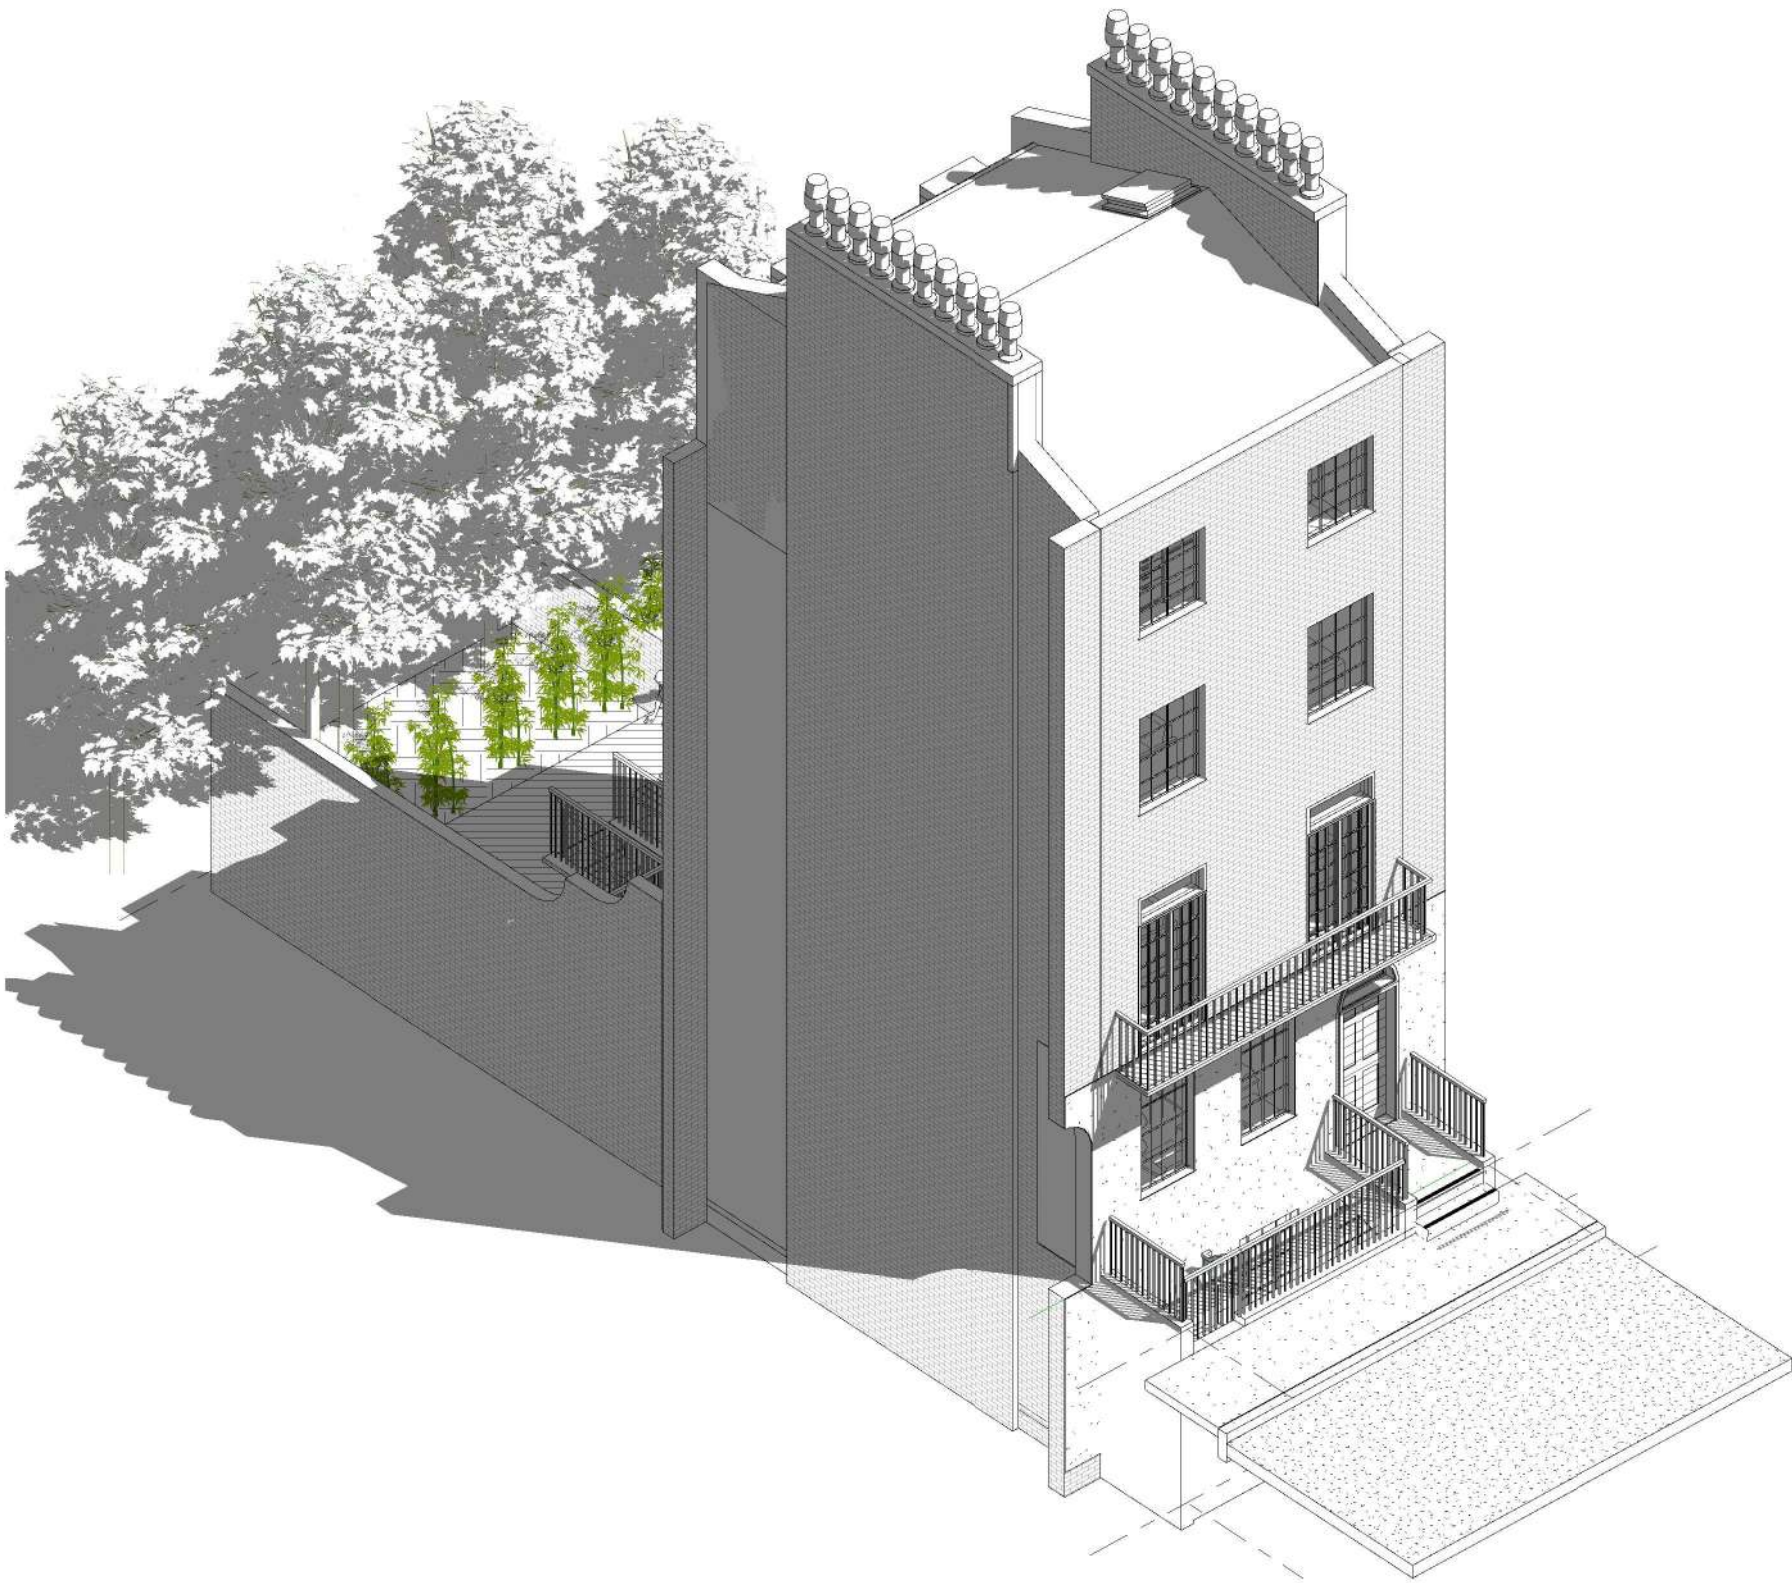

1 Front Isometric

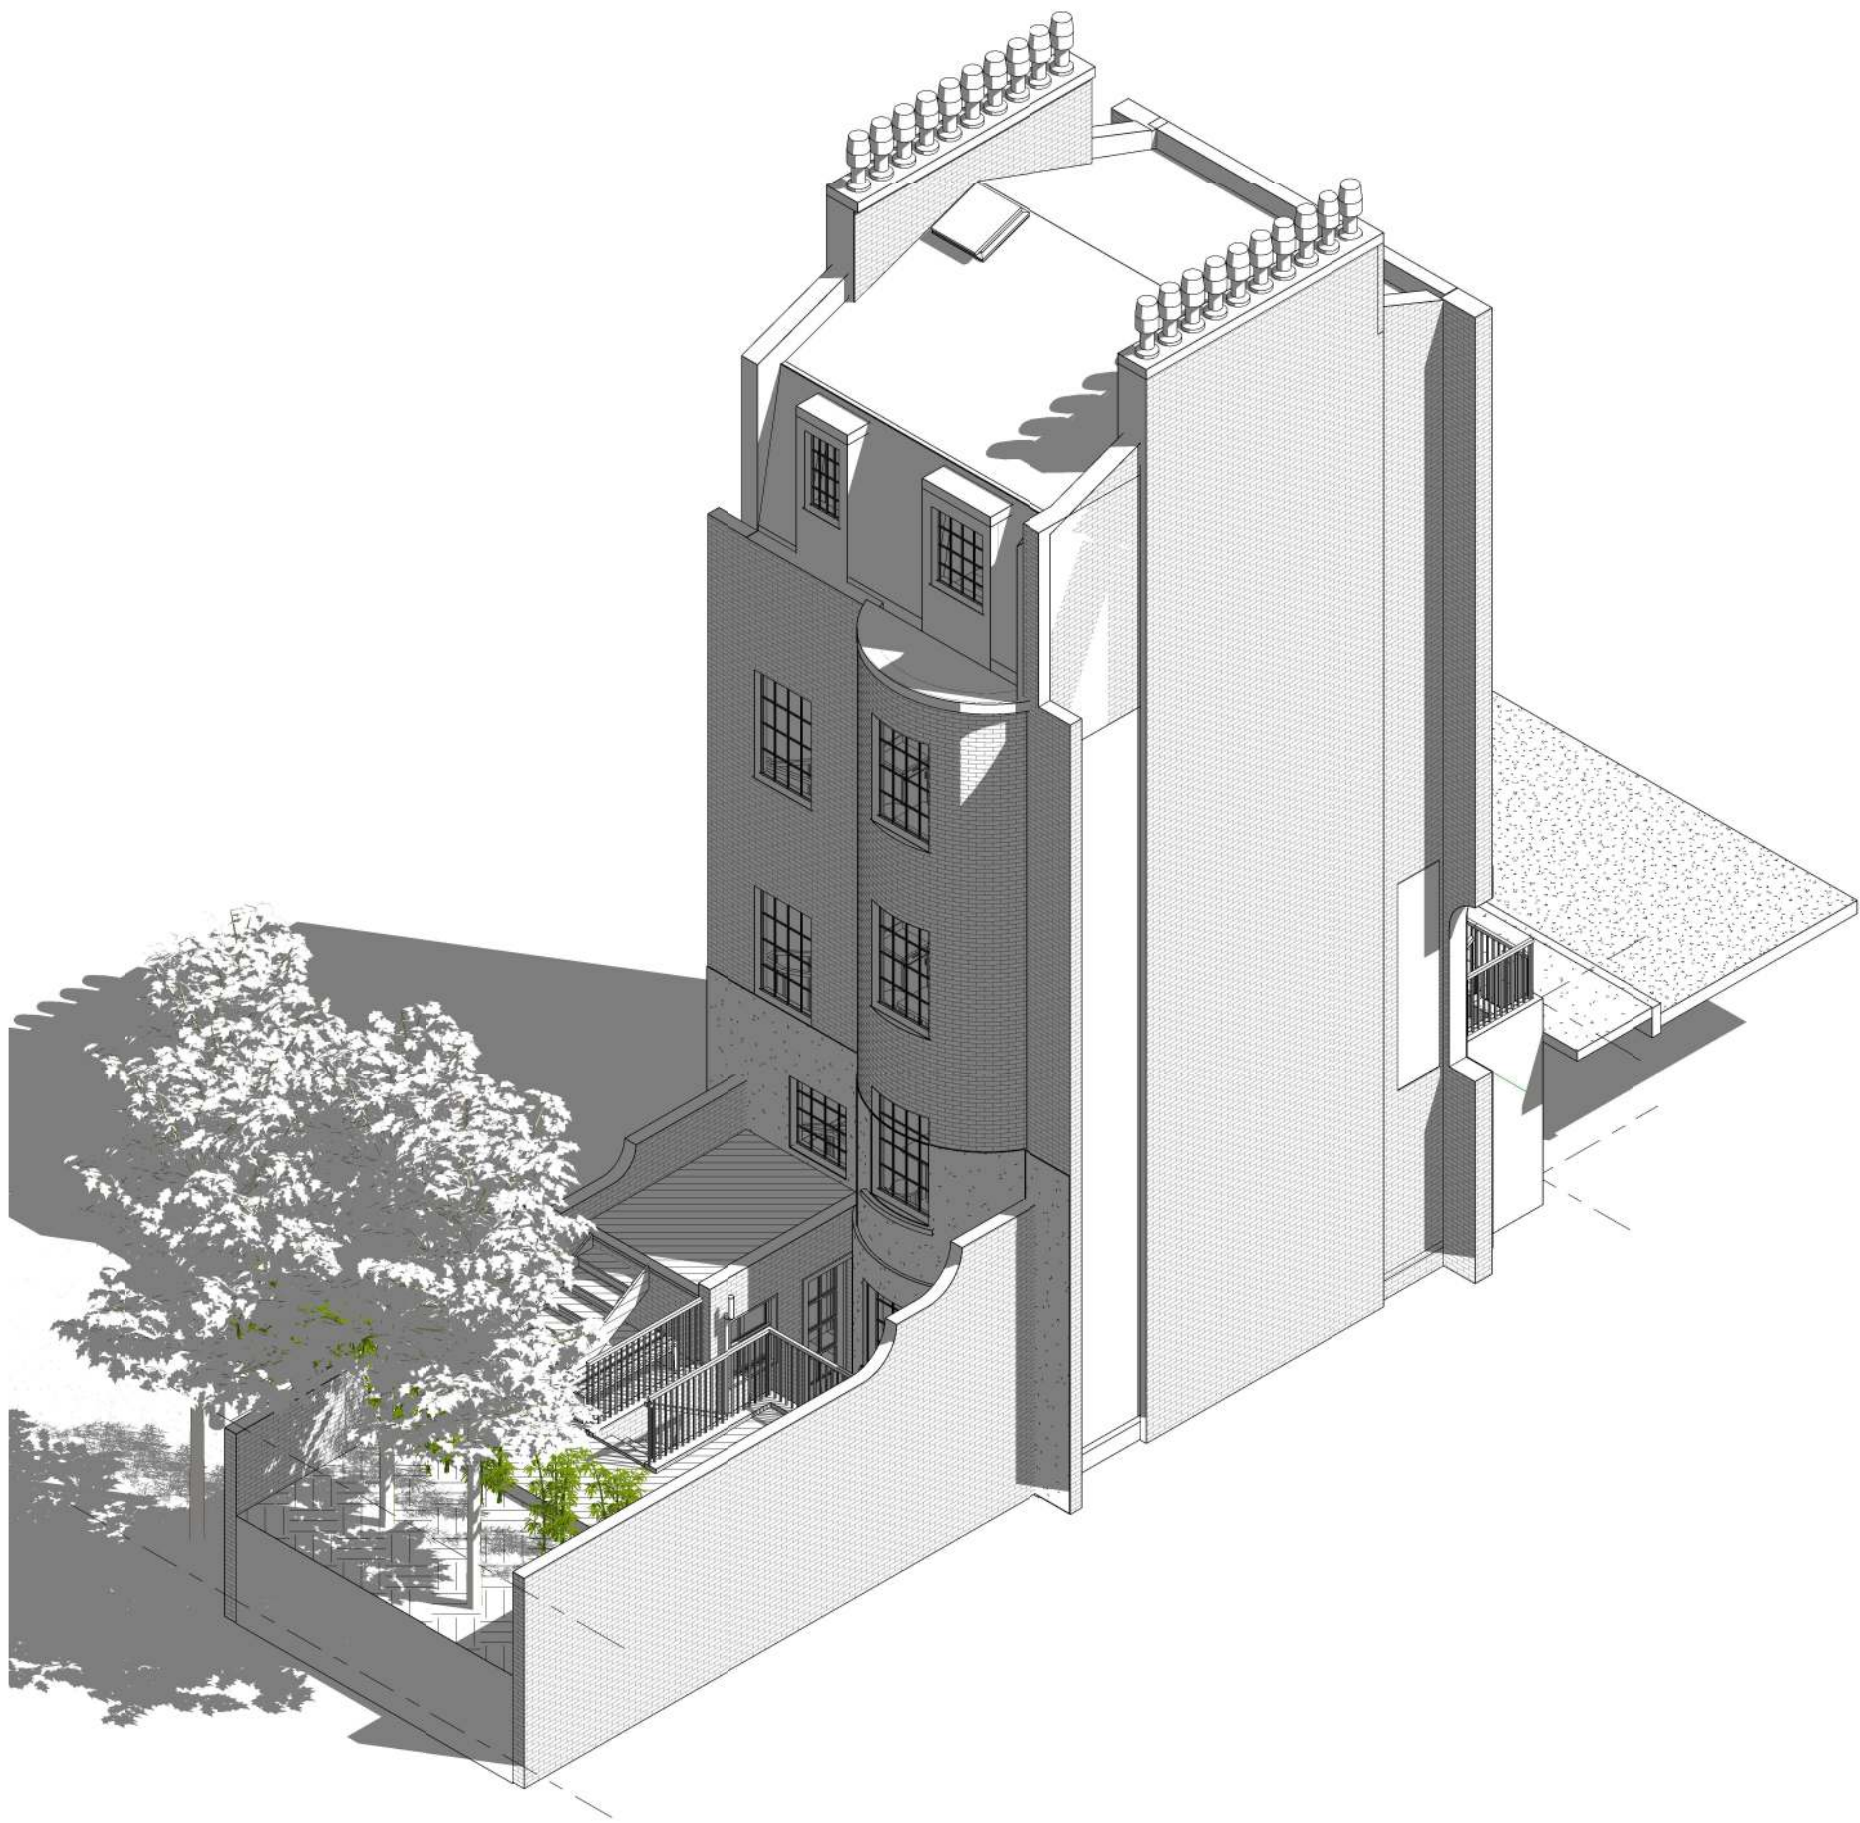

1 Back Isometric

Autodesk® Revit®

www.autodesk.com/revit

Consultant
Address
Address
Phone
Fax
e-mail

Consultant
Address
Address
Phone
Fax
e-mail

Consultant
Address
Address
Phone
Fax
e-mail

Consultant
Address
Address
Phone
Fax
e-mail

Consultant
Address
Address
Phone
Fax
e-mail

No.	Description	Date

-
5 Burton Street, London
WC1H9AQ, England

Isometrics

Project number	Project Number
Date	12/8/2025
Drawn by	Author
Checked by	Checker

A 402

Scale



1 3D View 5_5
12" = 1'-0"



2 3D View 10_3
12" = 1'-0"

Autodesk® Revit®

www.autodesk.com/revit

Consultant
Address
Address
Phone
Fax
e-mail

Consultant
Address
Address
Phone
Fax
e-mail

Consultant
Address
Address
Phone
Fax
e-mail

Consultant
Address
Address
Phone
Fax
e-mail

Consultant
Address
Address
Phone
Fax
e-mail

No.	Description	Date

-
5 Burton Street, London
WC1H9AQ, England

Renderings

Project number	Project Number
Date	12/8/2025
Drawn by	Author
Checked by	Checker

A 501

Scale	12" = 1'-0"
-------	-------------