

Consultant
Address
Address
Phone
Fax
e-mail

No.	Description	Date


4-Story Row House
5 Burton Street, London
WC1H9AQ, England

Plans


Project number	Project Number
Date	12/11/2025
Drawn by	Author
Checked by	Checker

A 101


Scale 1/8" = 1'-0"

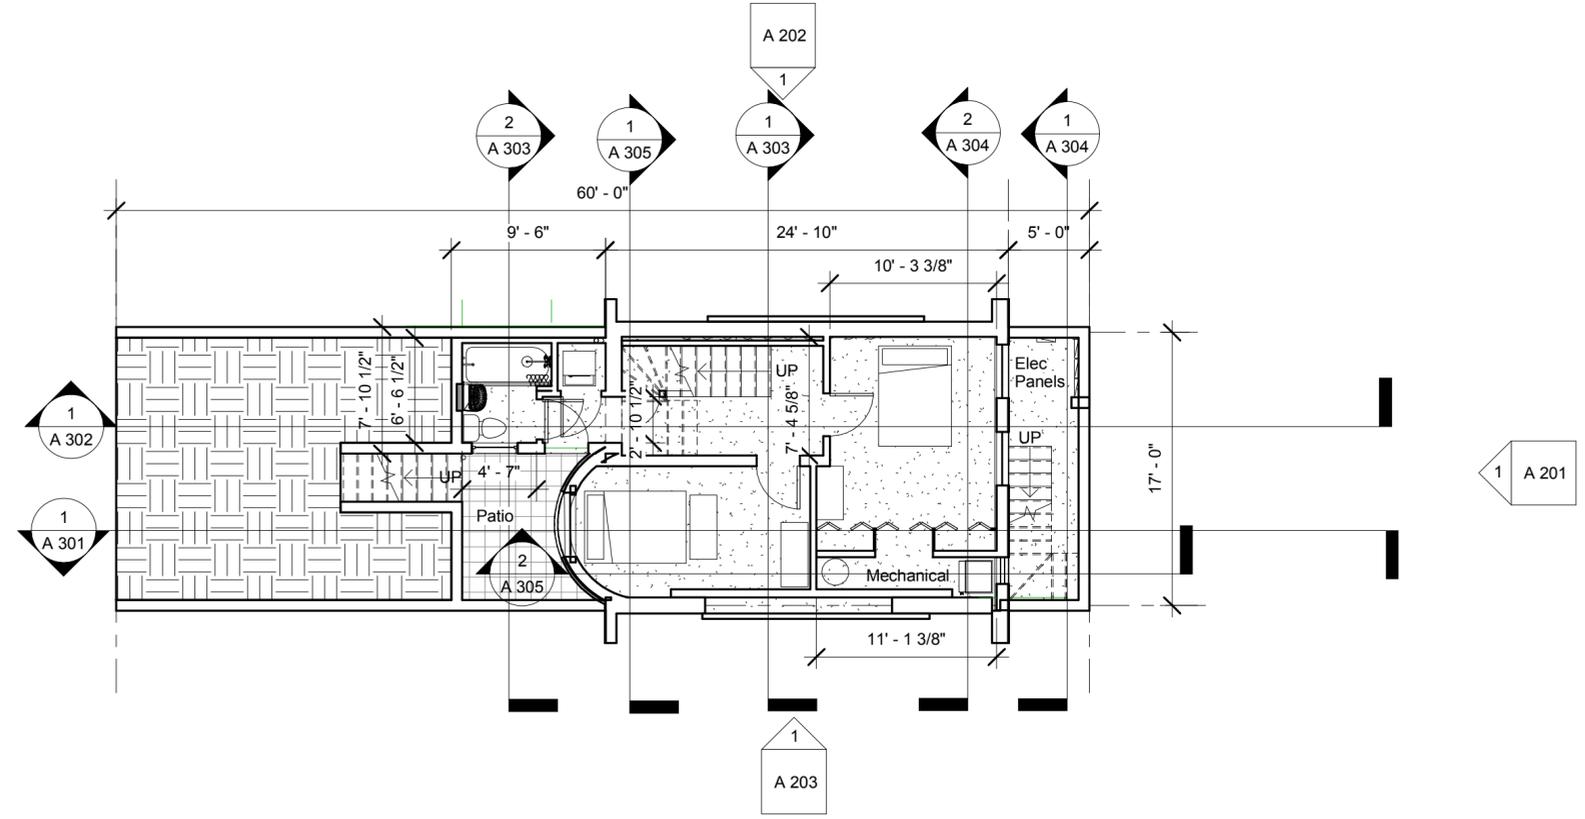

① Level 0
1/8" = 1'-0"

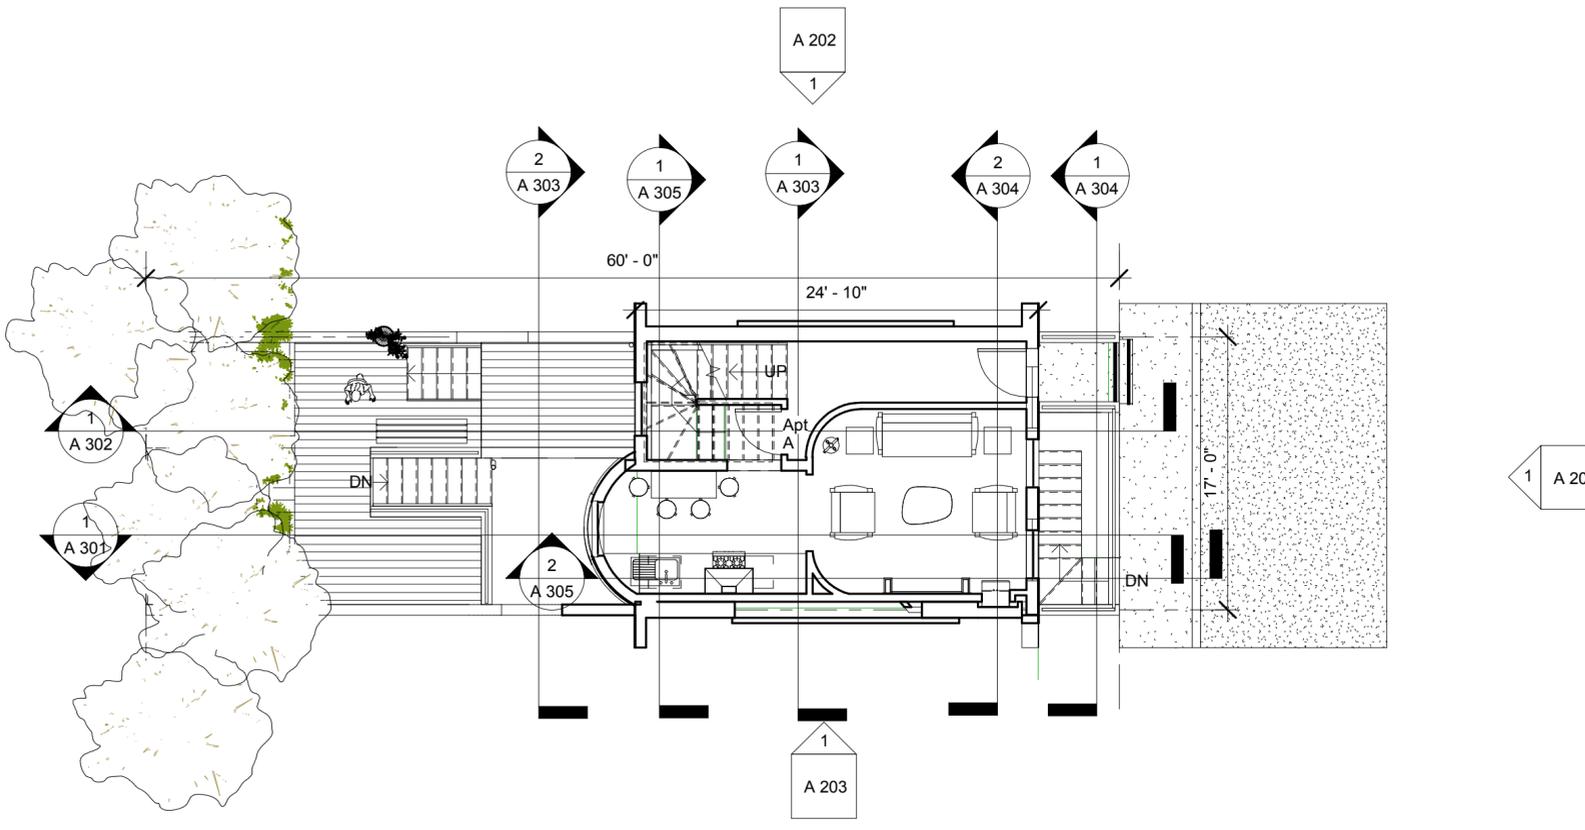

② Level 1
1/8" = 1'-0"

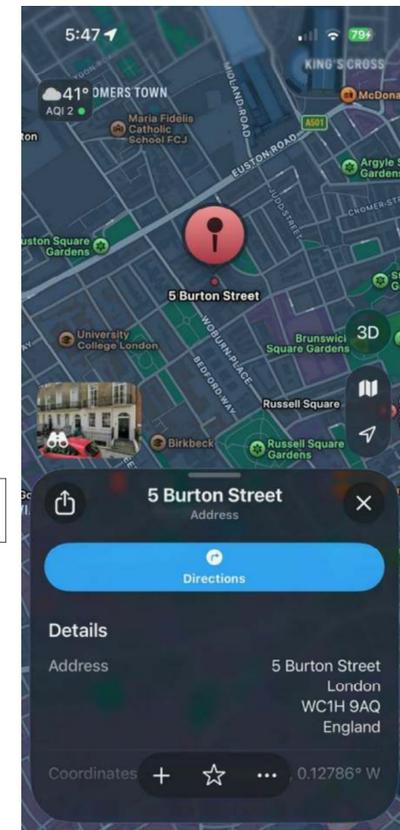

Consultant
Address
Address
Phone
Fax
e-mail

No.	Description	Date


4-Story Row House
5 Burton Street, London
WC1H9AQ, England

Plans


Project number	Project Number
Date	12/11/2025
Drawn by	Author
Checked by	Checker

A 102

Scale	1/8" = 1'-0"
-------	--------------

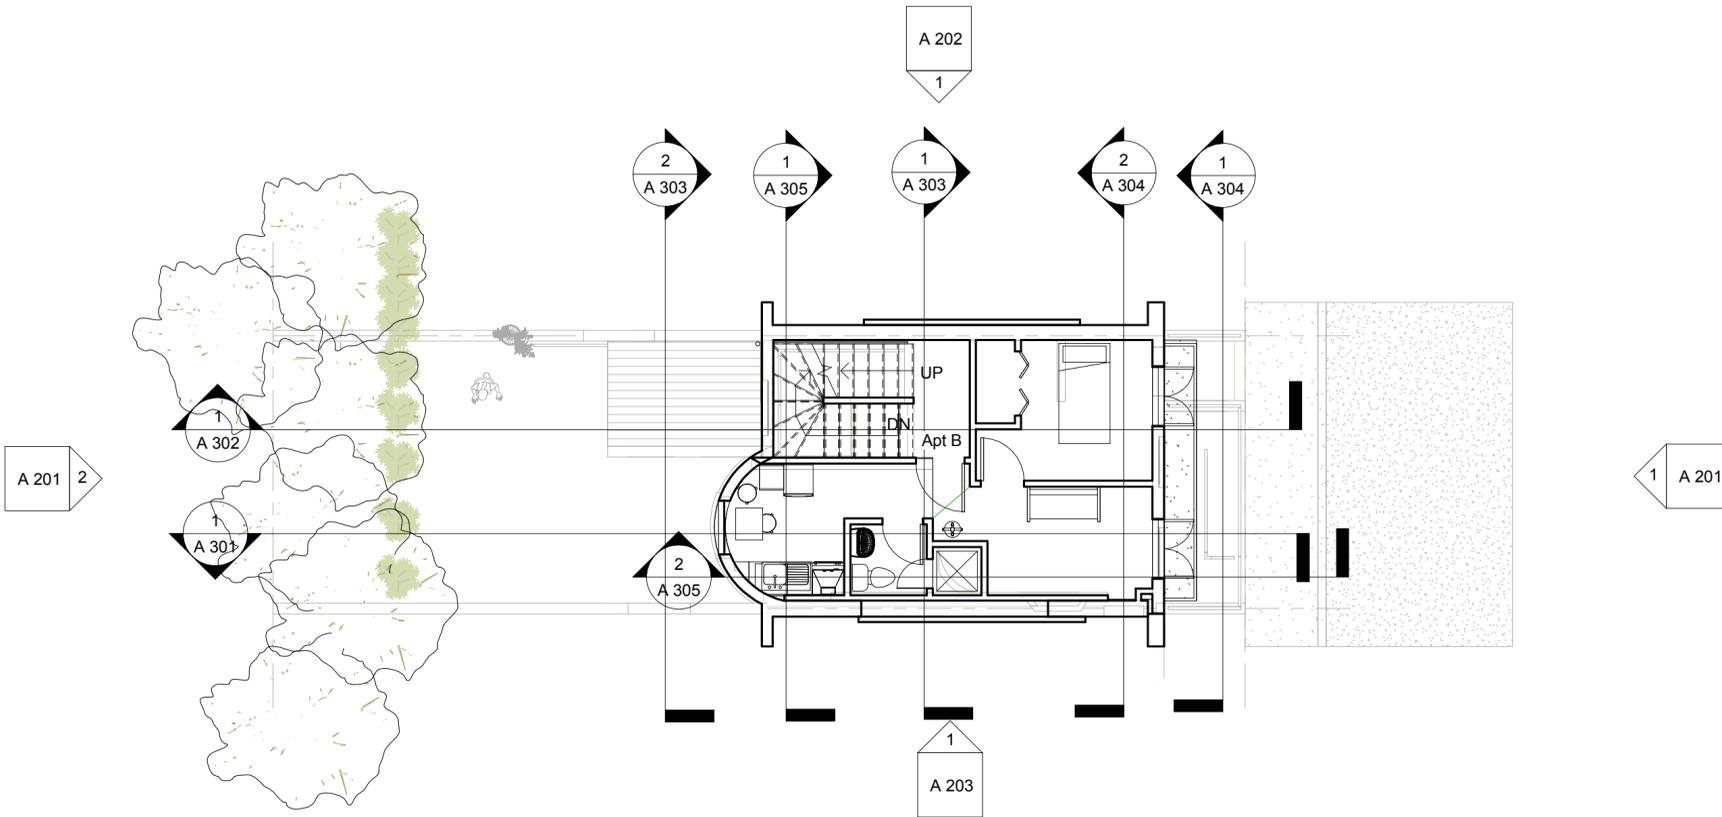

① Level 2
1/8" = 1'-0"

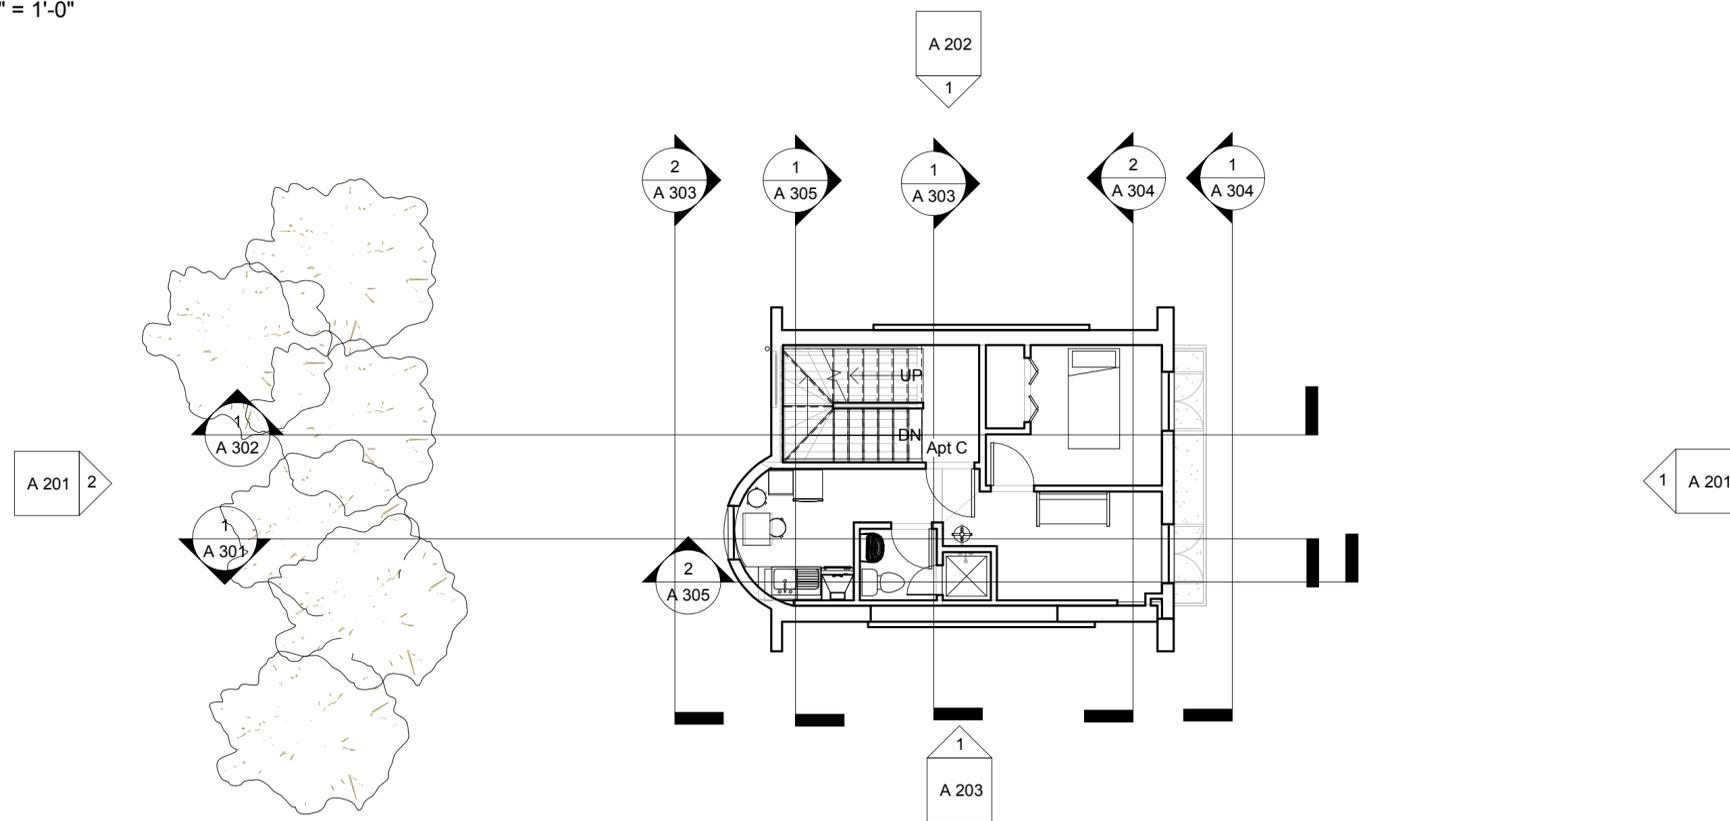

② Level 3
1/8" = 1'-0"

Consultant
Address
Address
Phone
Fax
e-mail

No.	Description	Date


4-Story Row House
5 Burton Street, London
WC1H9AQ, England

Plans


Project number	Project Number
Date	12/11/2025
Drawn by	Author
Checked by	Checker

A 103

Scale	1/8" = 1'-0"
-------	--------------

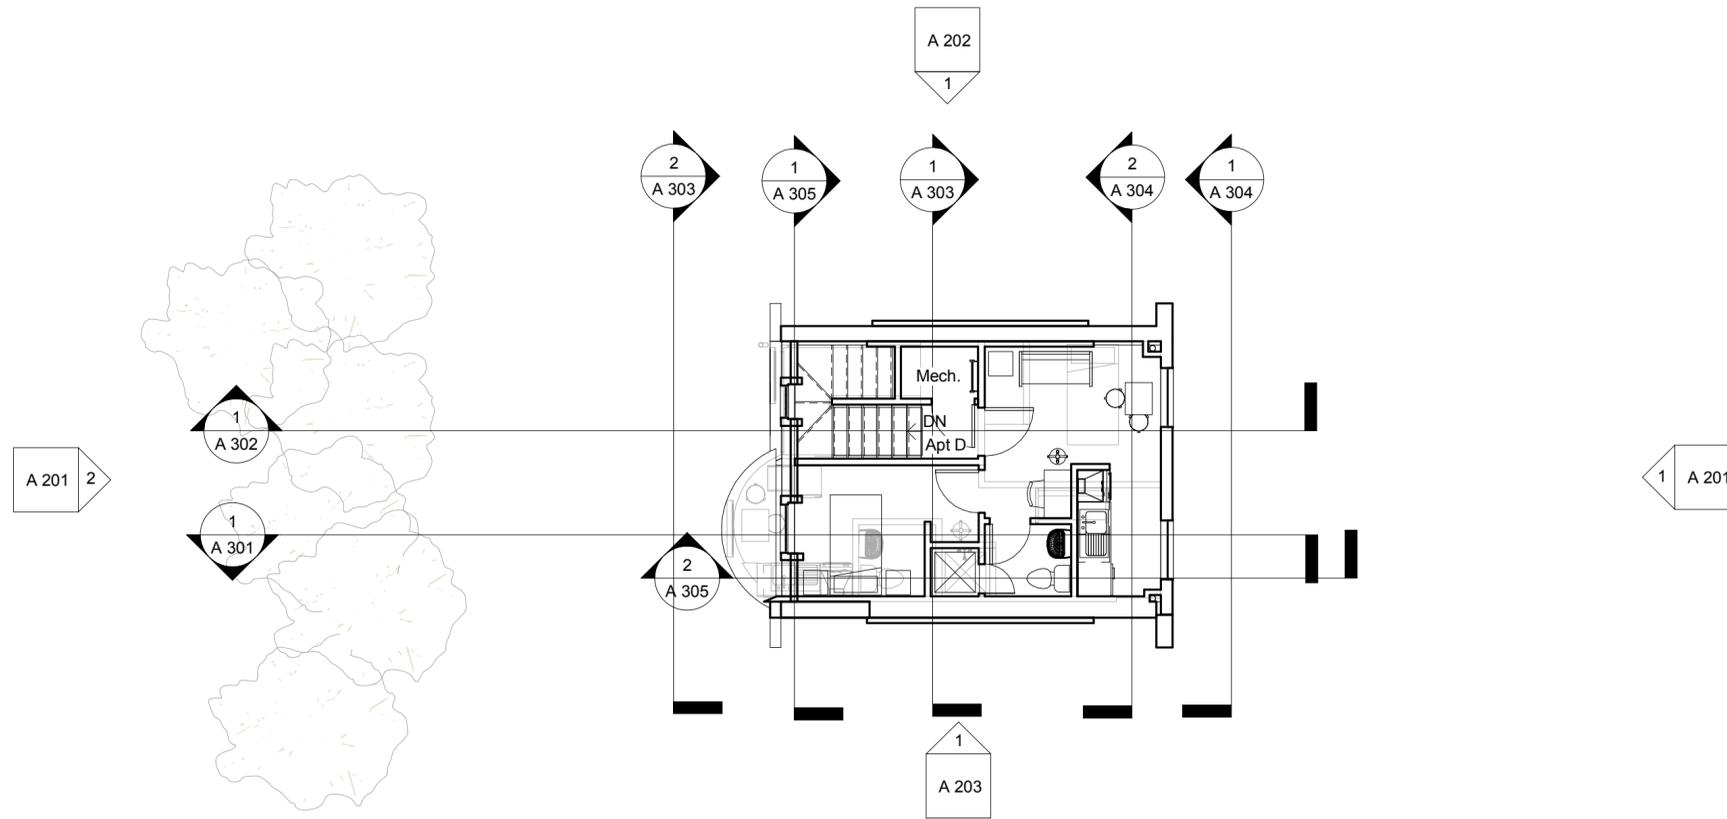


① Level 4
1/8" = 1'-0"

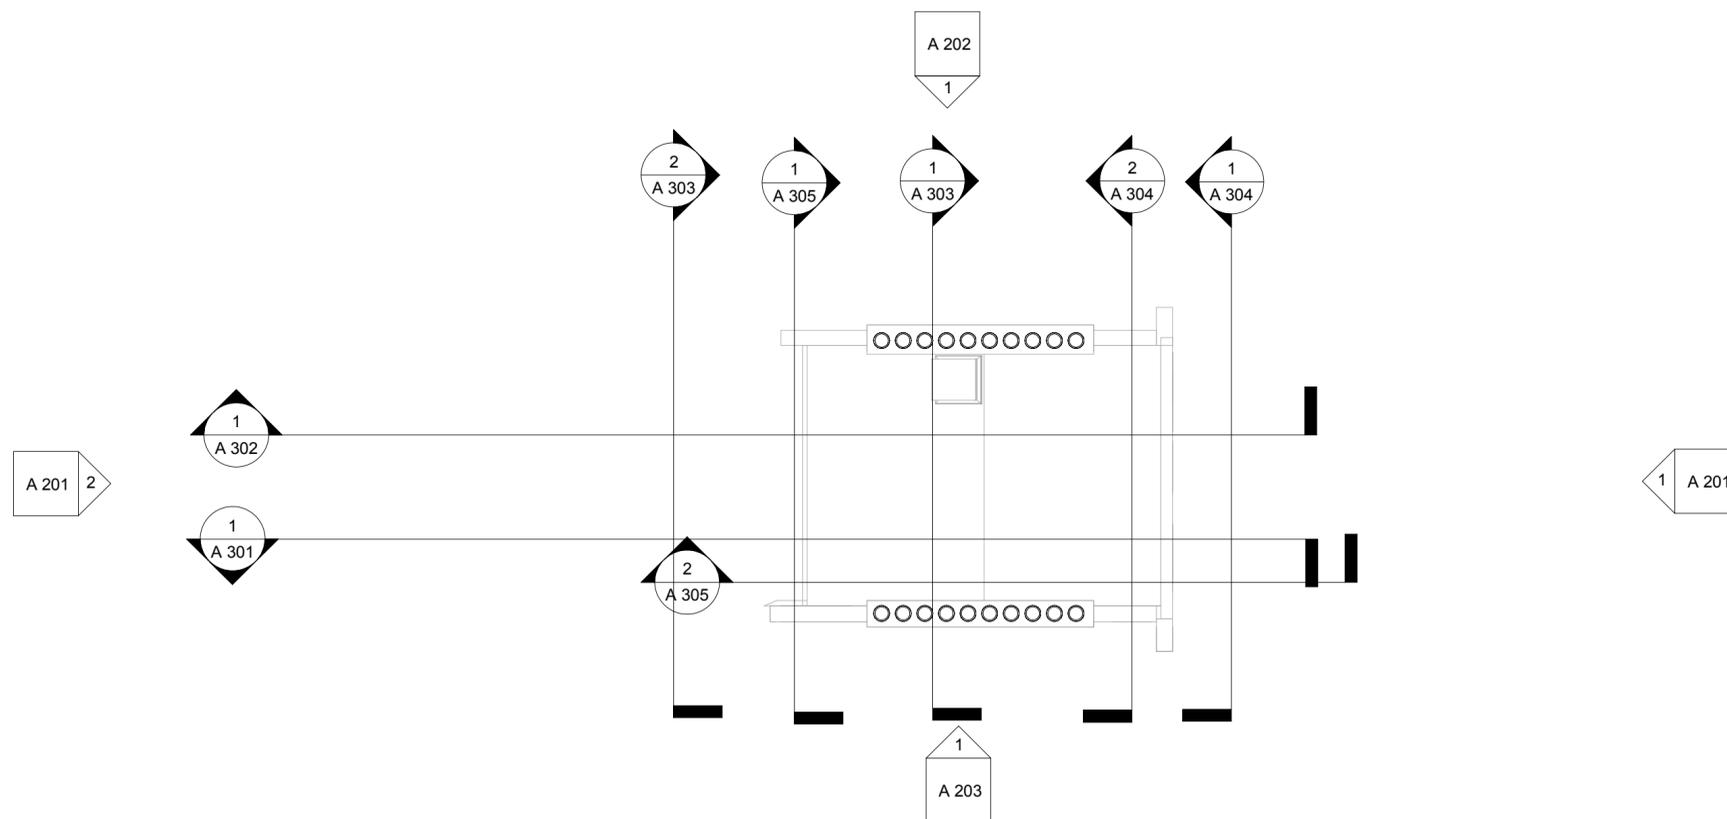


② Roof
1/8" = 1'-0"

Consultant
Address
Address
Phone
Fax
e-mail

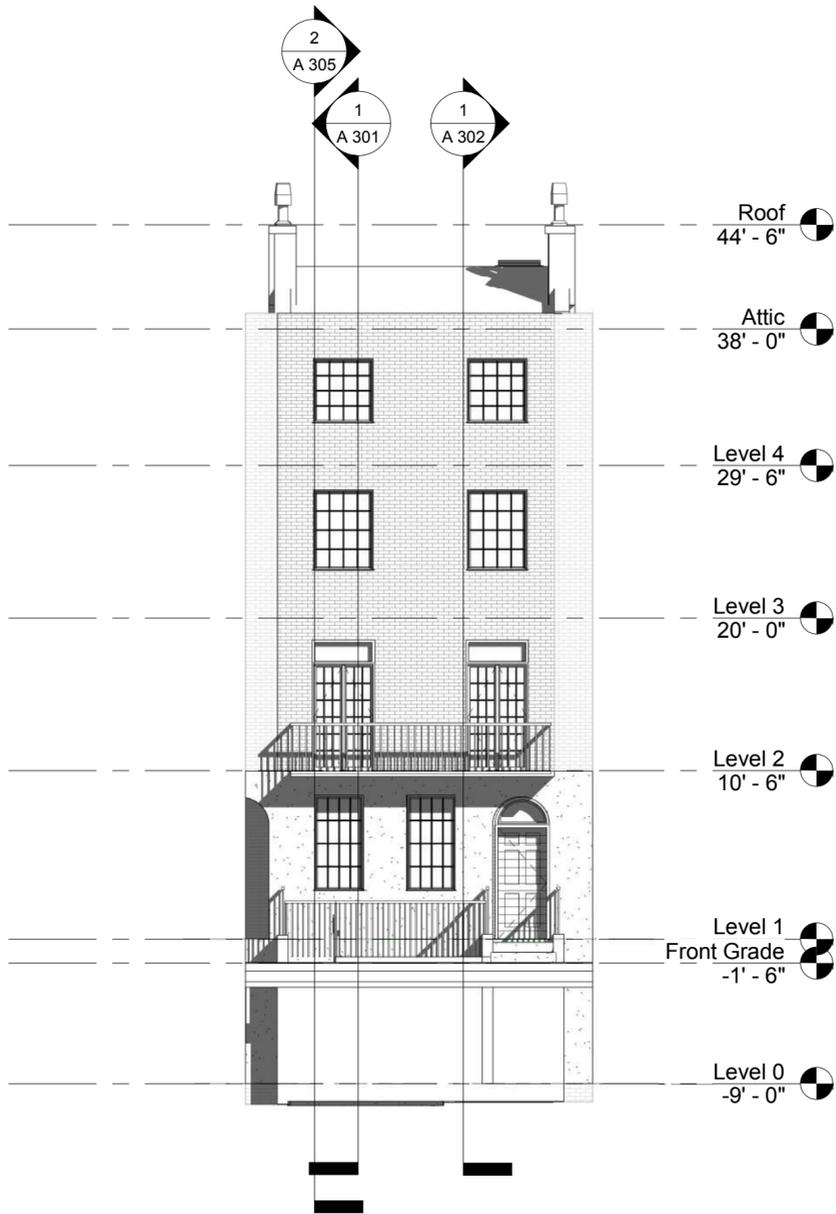

① East
1/8" = 1'-0"

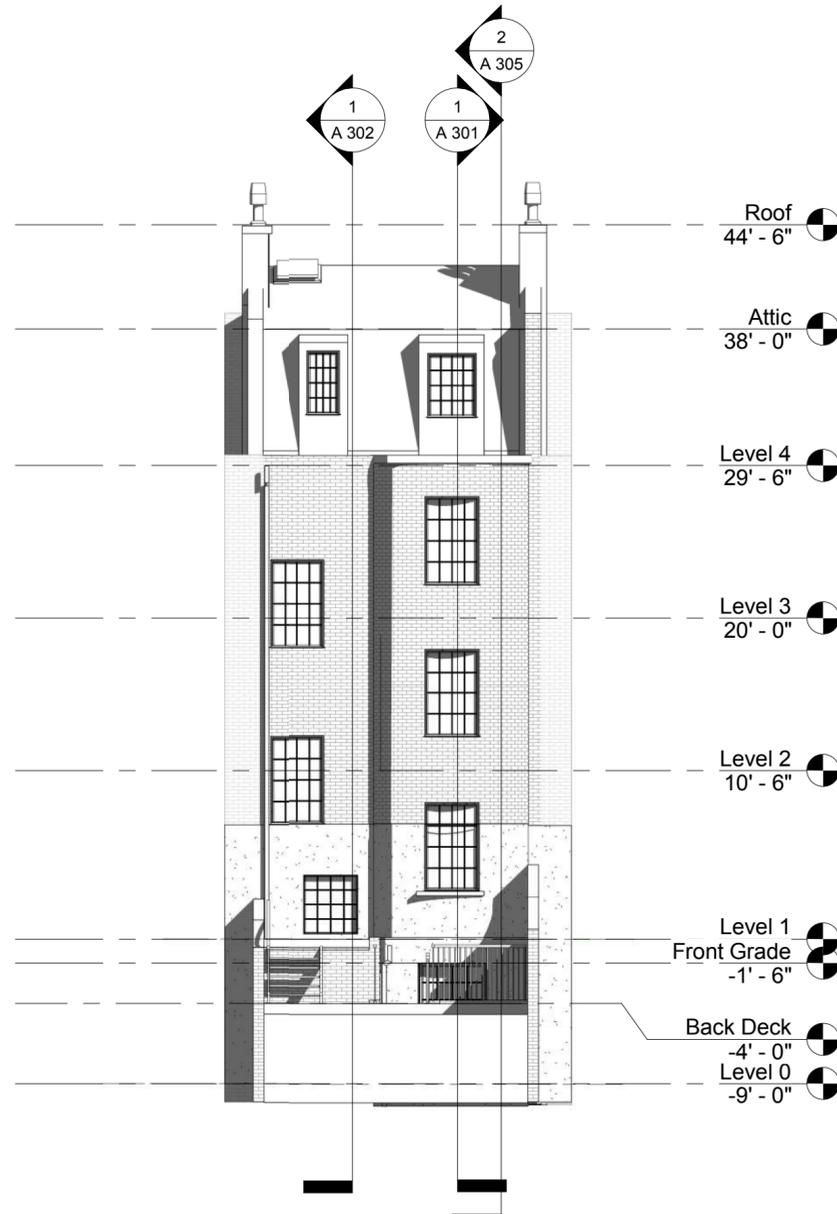

② West
1/8" = 1'-0"

No.	Description	Date

4-Story Row House
5 Burton Street, London
WC1H9AQ, England

Elevations

Project number	Project Number
Date	12/11/2025
Drawn by	Author
Checked by	Checker

A 201

Scale	1/8" = 1'-0"
-------	--------------

Consultant
Address
Address
Phone
Fax
e-mail

No.	Description	Date


4-Story Row House
5 Burton Street, London
WC1H9AQ, England

Elevations


Project number	Project Number
Date	12/11/2025
Drawn by	Author
Checked by	Checker

A 202

Scale	1/8" = 1'-0"
-------	--------------

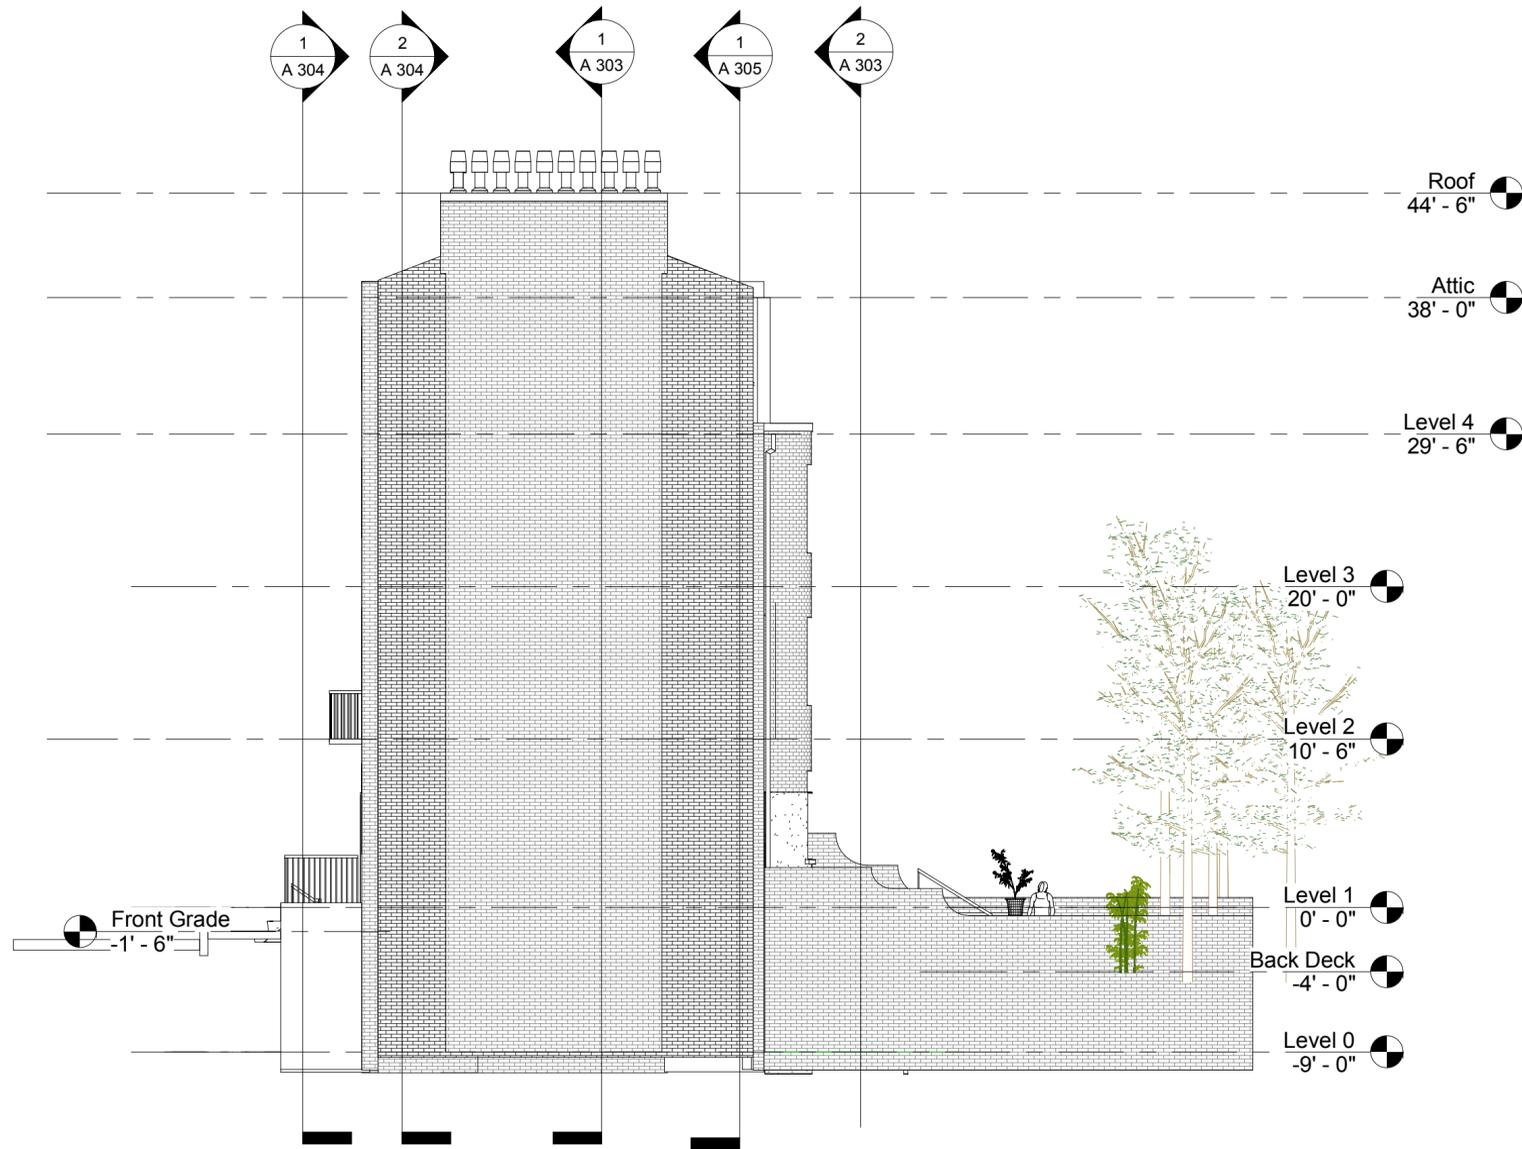

① North
1/8" = 1'-0"

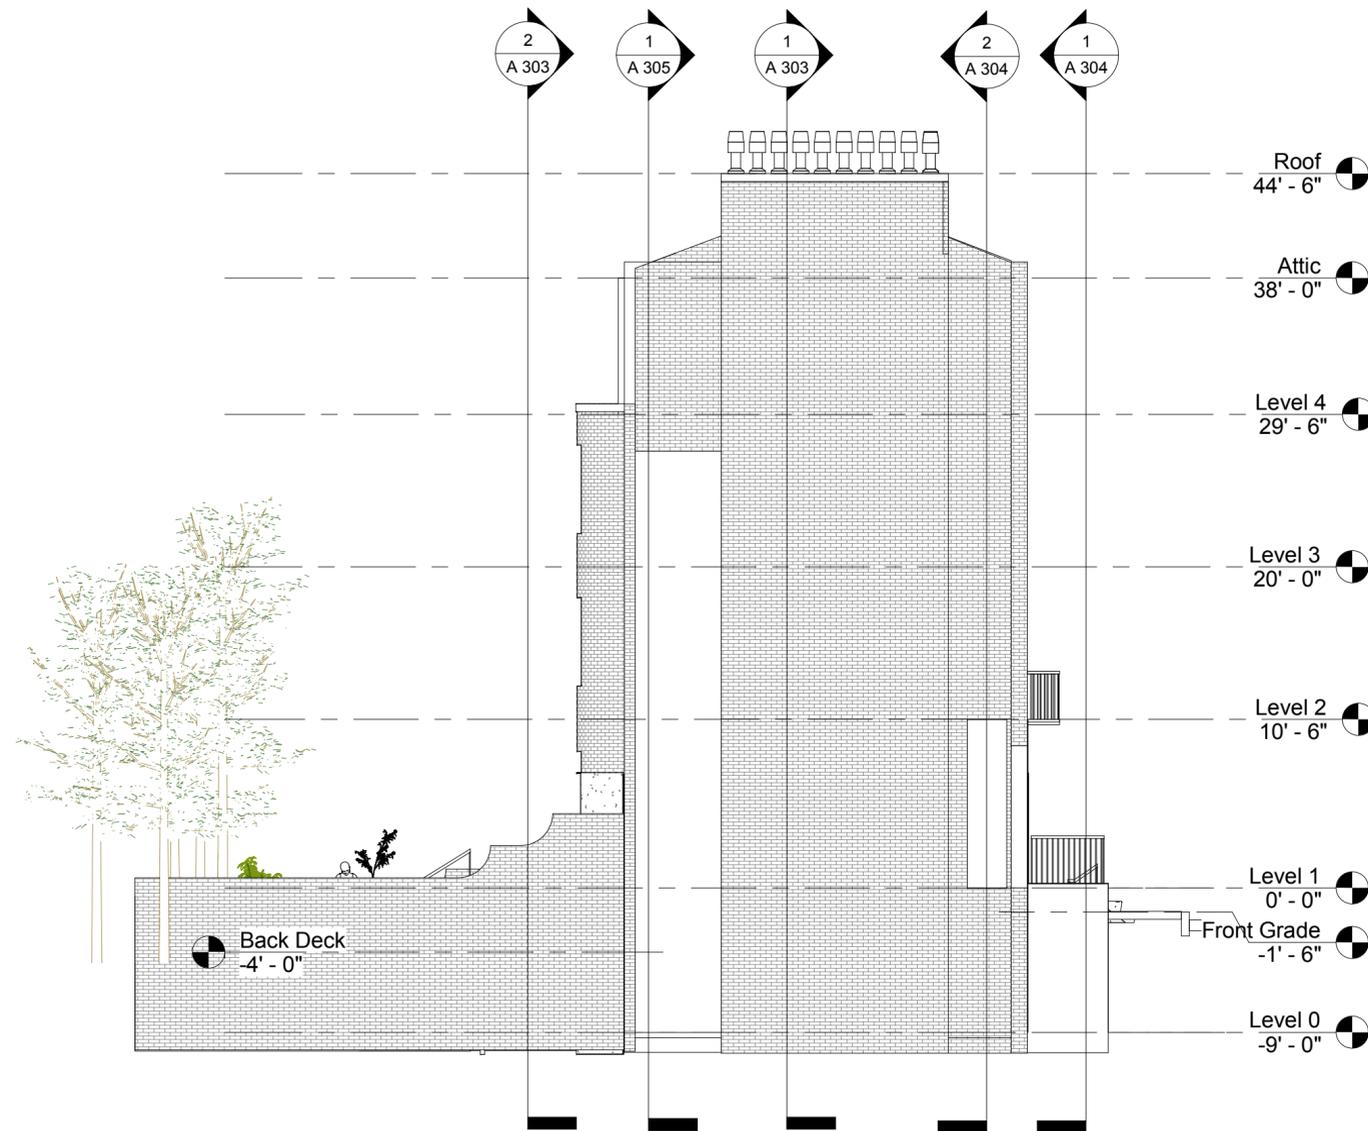

① South
1/8" = 1'-0"

Consultant
Address
Address
Phone
Fax
e-mail

No.	Description	Date

4-Story Row House
5 Burton Street, London
WC1H9AQ, England

Elevations

Project number	Project Number
Date	12/11/2025
Drawn by	Author
Checked by	Checker

A 203

Scale 1/8" = 1'-0"

Consultant
Address
Address
Phone
Fax
e-mail


No.	Description	Date

4-Story Row House
5 Burton Street, London
WC1H9AQ, England
Building Sections


Project number	Project Number
Date	12/11/2025
Drawn by	Author
Checked by	Checker

A 301

Scale 1/8" = 1'-0"

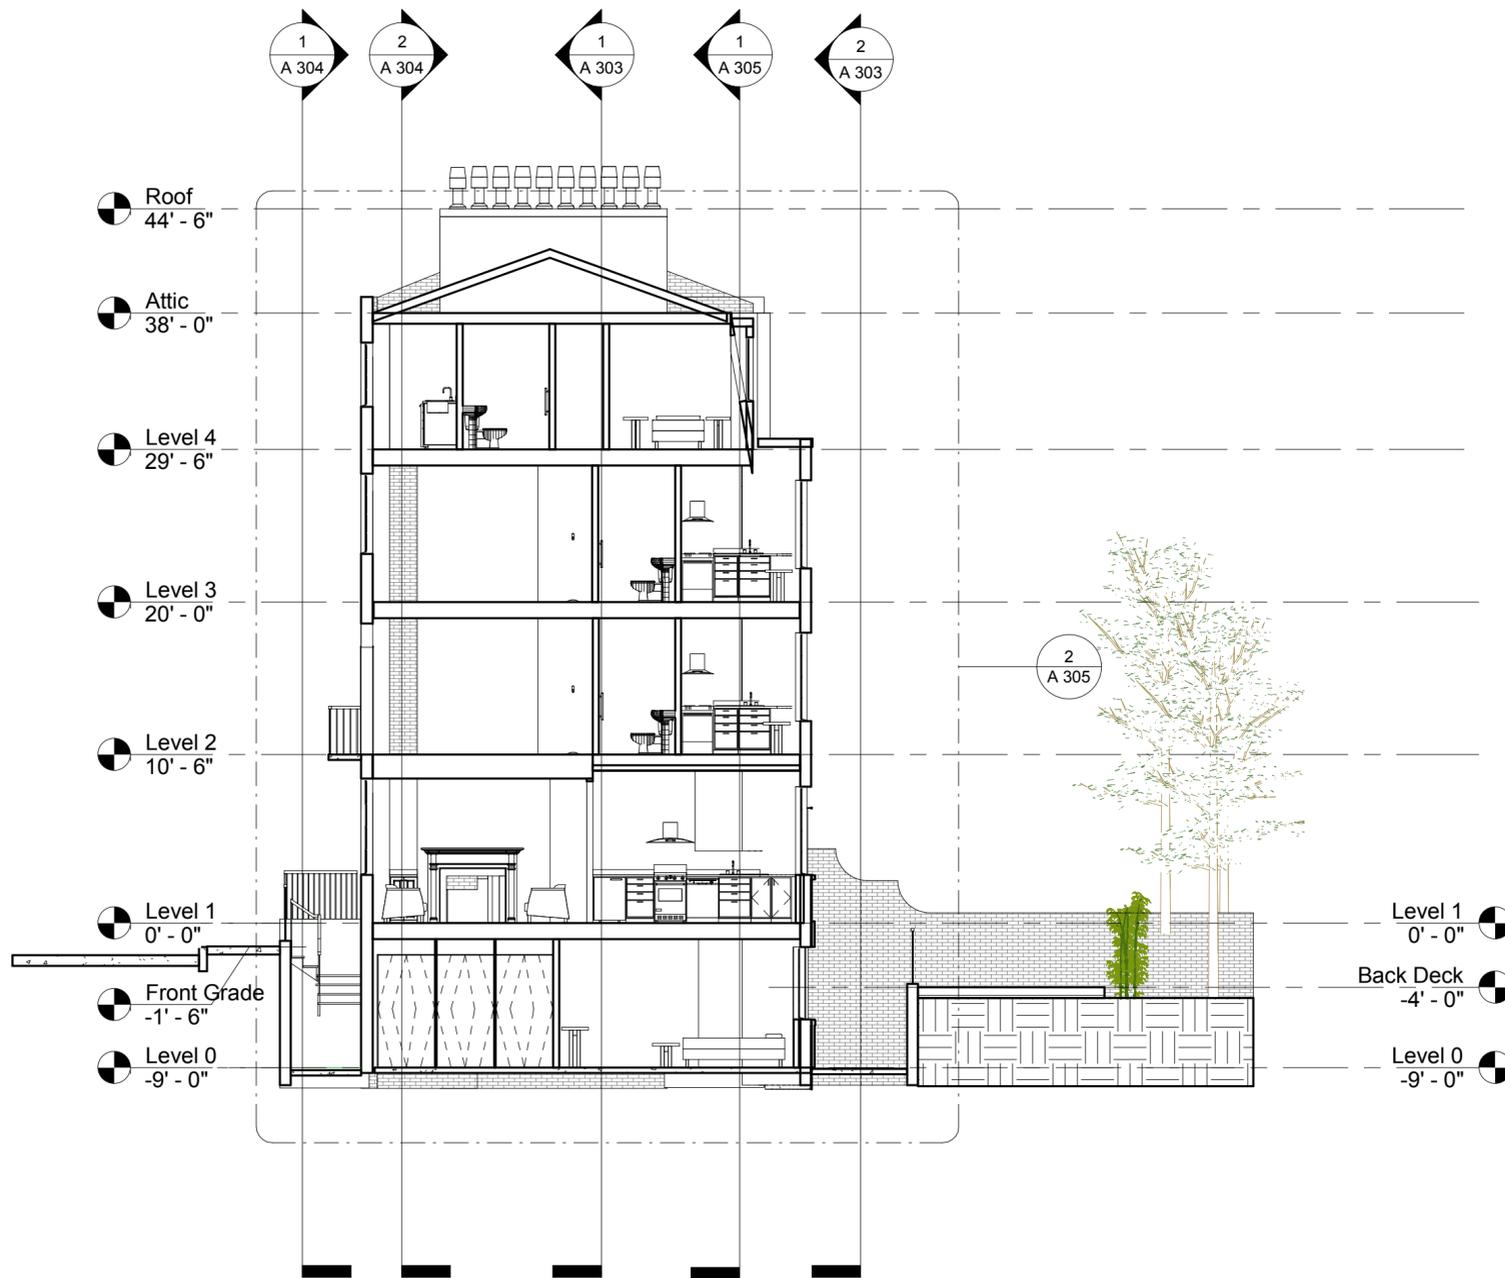

① Section 1
1/8" = 1'-0"

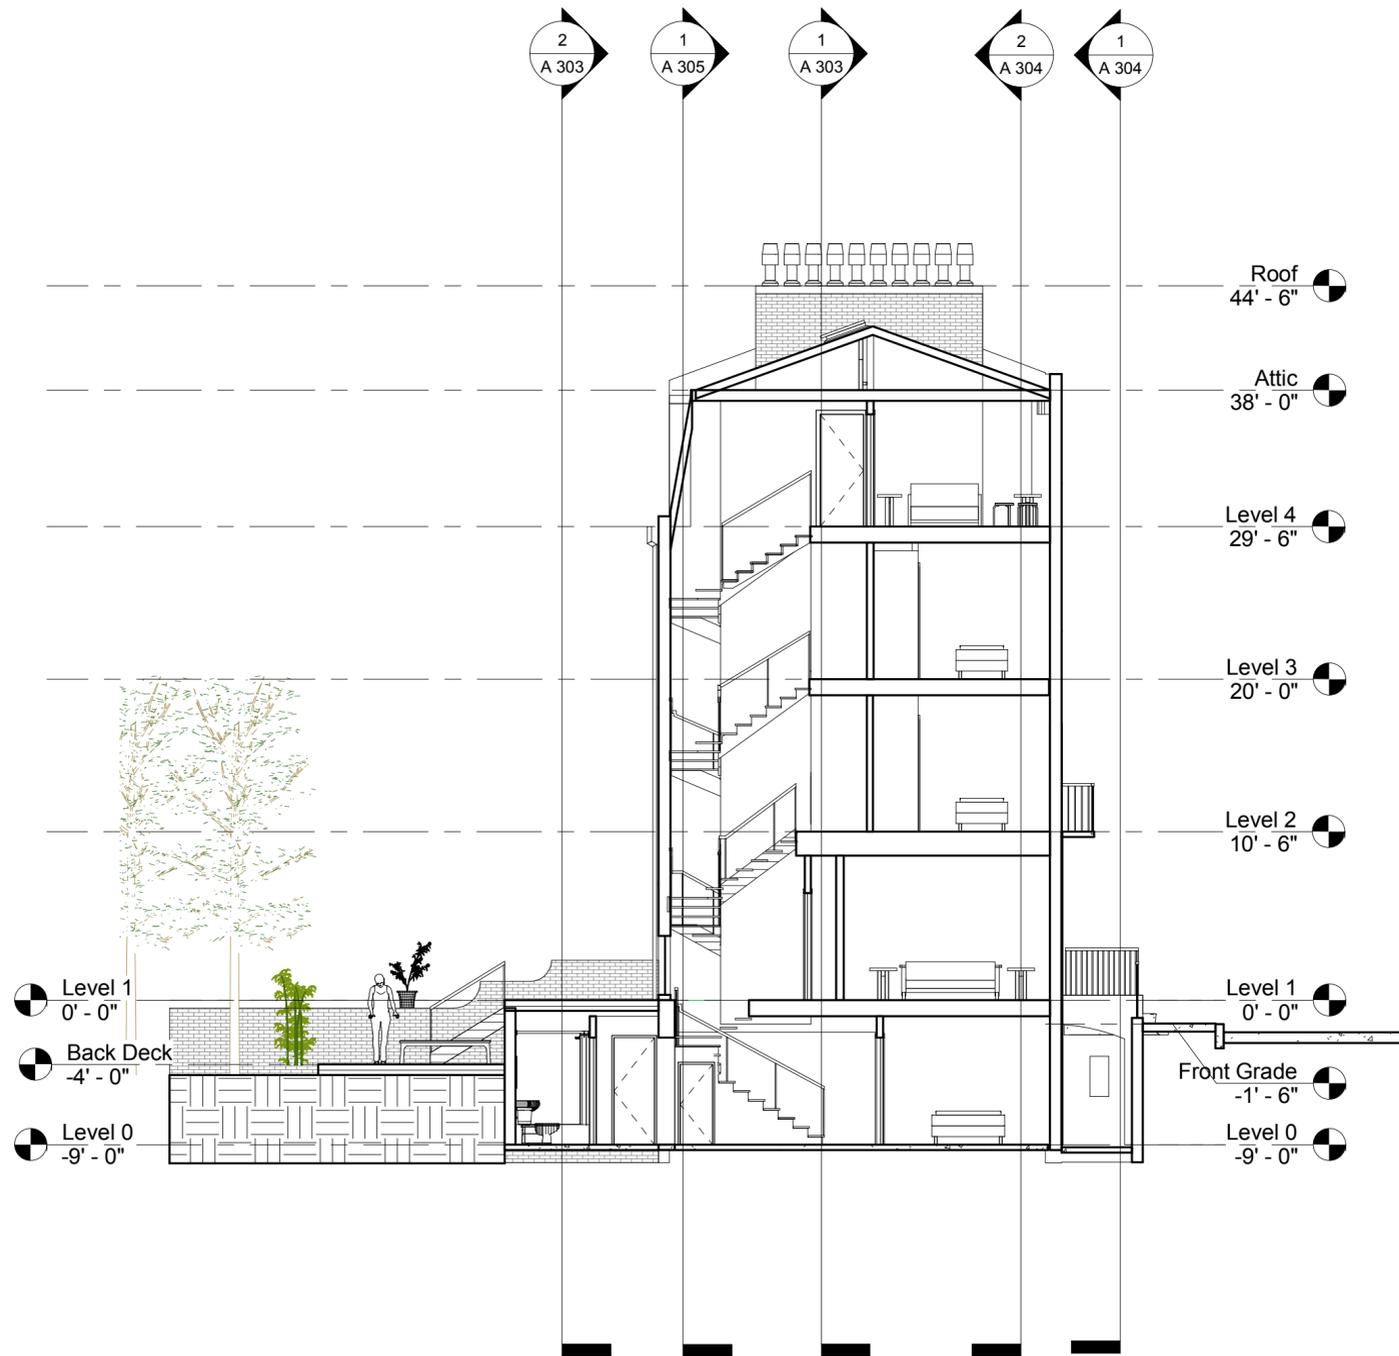

1 Section 2
1/8" = 1'-0"

Consultant
Address
Address
Phone
Fax
e-mail

No.	Description	Date

4-Story Row House
5 Burton Street, London
WC1H9AQ, England

Building Sections

Project number	Project Number
Date	12/11/2025
Drawn by	Author
Checked by	Checker

A 302

Scale	1/8" = 1'-0"
-------	--------------

Consultant
Address
Address
Phone
Fax
e-mail


No.	Description	Date

4-Story Row House
5 Burton Street, London
WC1H9AQ, England
Building Sections


Project number	Project Number
Date	12/11/2025
Drawn by	Author
Checked by	Checker

A 303


Scale As indicated

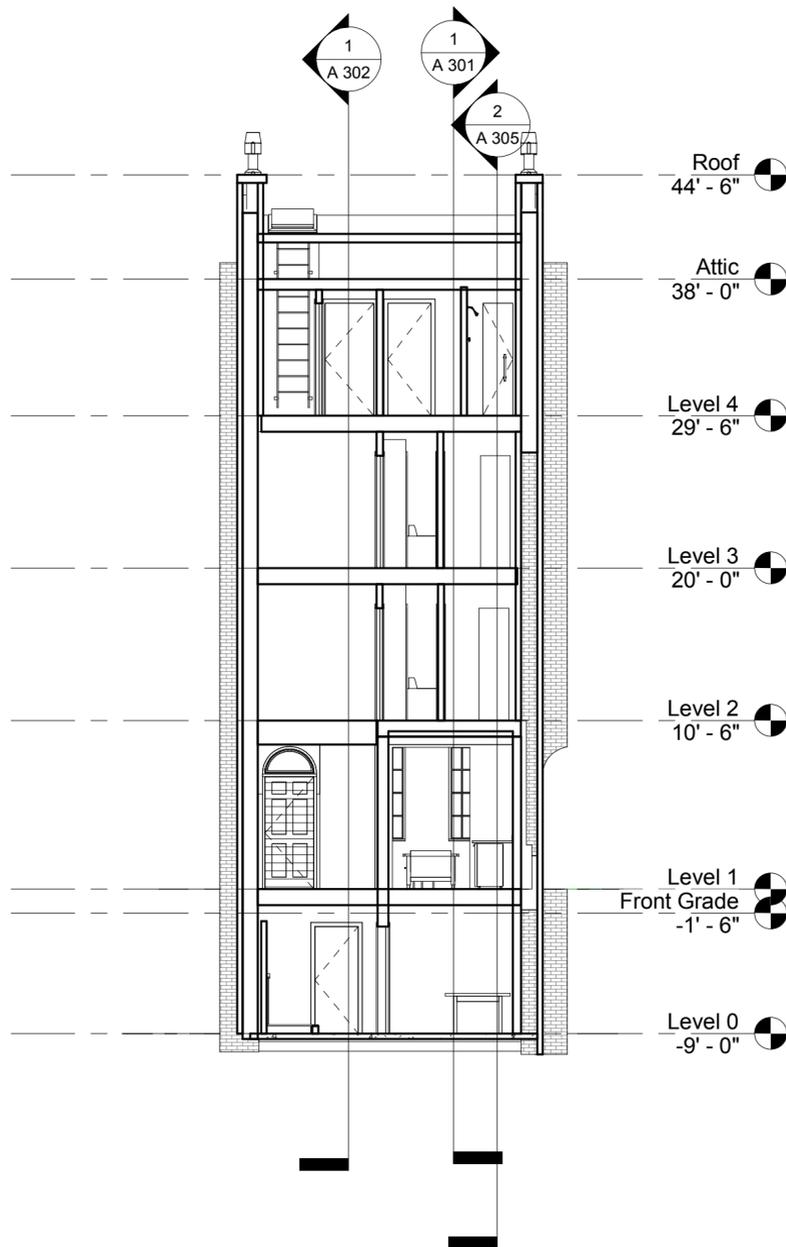

① Section 3
1/8" = 1'-0"

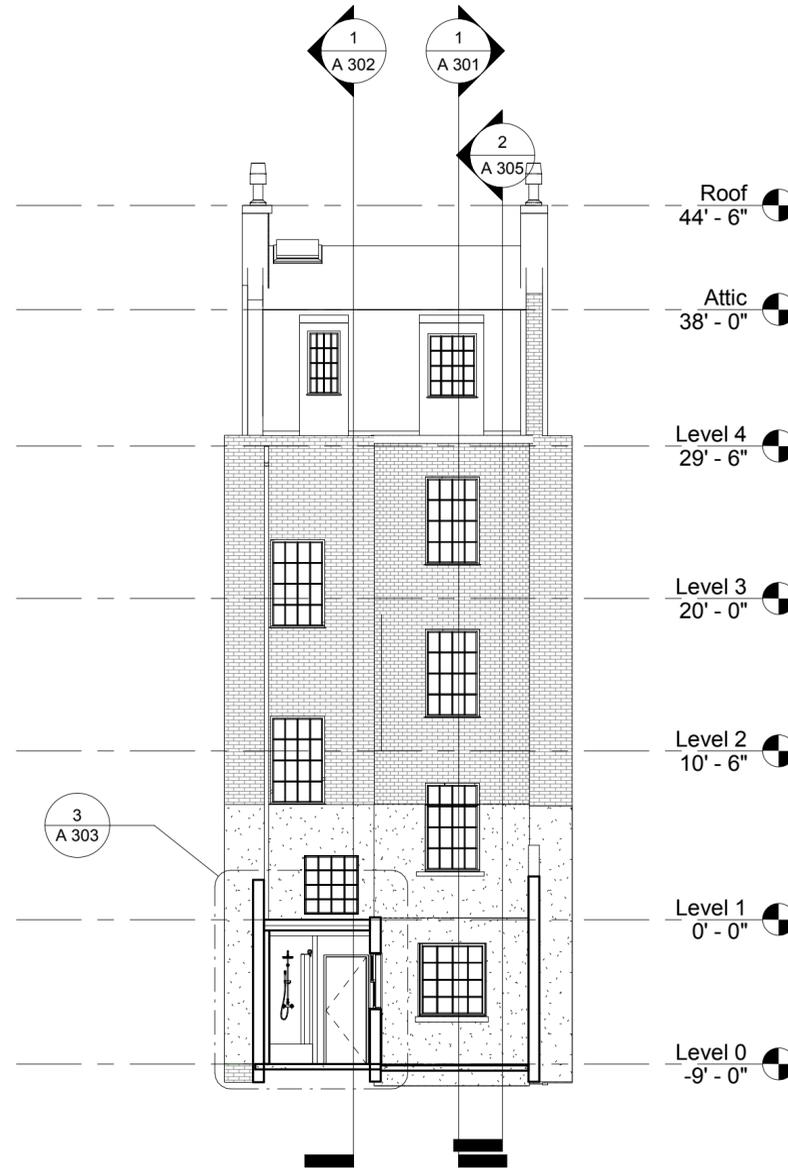

② Section 4
1/8" = 1'-0"

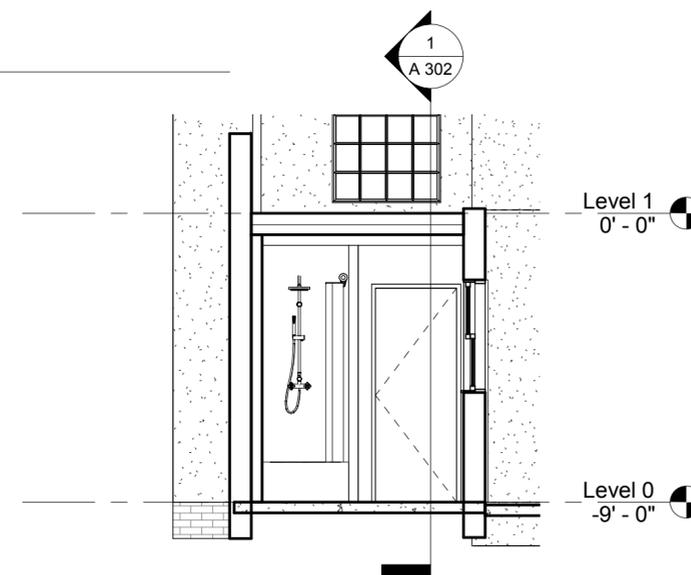

③ Callout of Section 4
1/4" = 1'-0"

Consultant
Address
Address
Phone
Fax
e-mail


No.	Description	Date

4-Story Row House
5 Burton Street, London
WC1H9AQ, England
Building Sections


Project number	Project Number
Date	12/11/2025
Drawn by	Author
Checked by	Checker

A 304

Scale 1/8" = 1'-0"

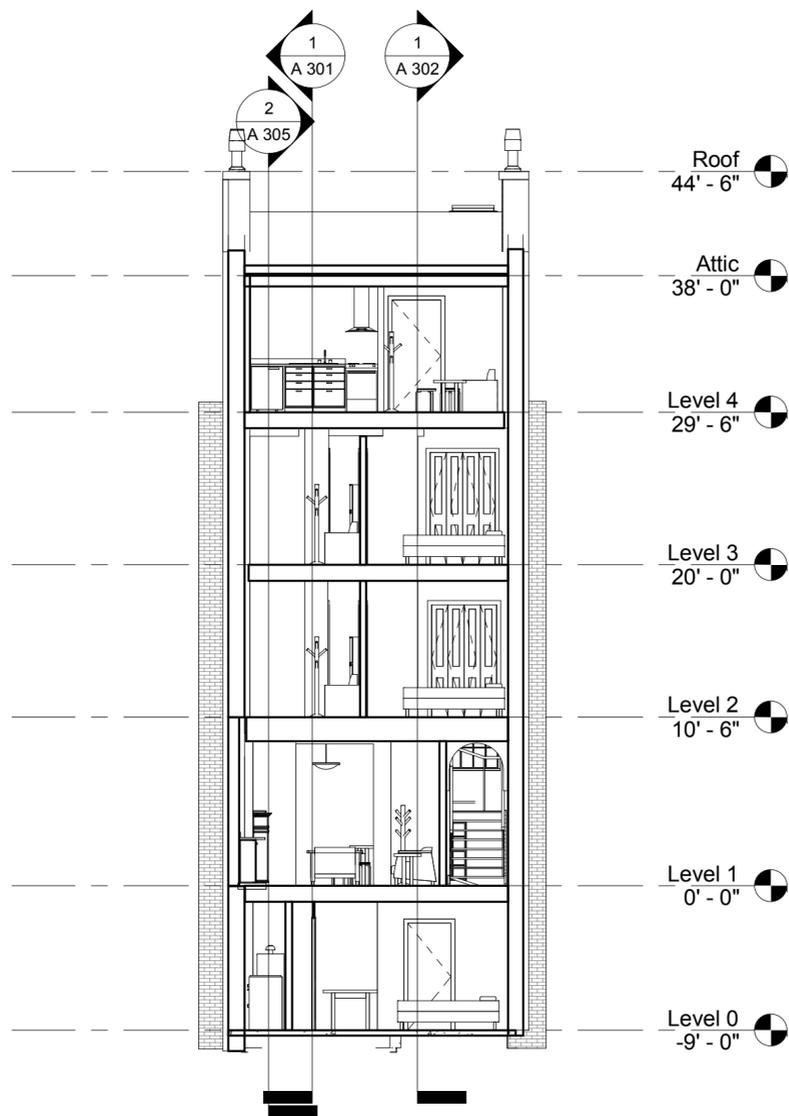

② Section 6
1/8" = 1'-0"

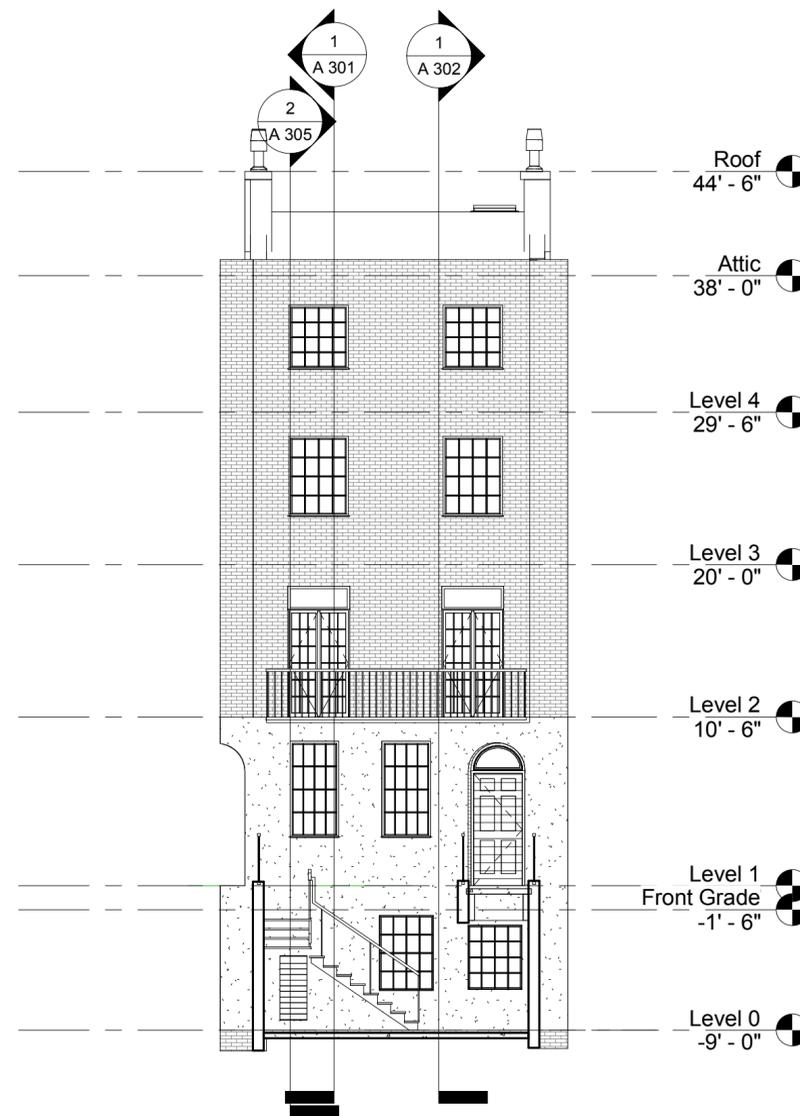

① Section 7
1/8" = 1'-0"

Consultant
Address
Address
Phone
Fax
e-mail


No.	Description	Date

4-Story Row House
5 Burton Street, London
WC1H9AQ, England
Building Sections


Project number	Project Number
Date	12/11/2025
Drawn by	Author
Checked by	Checker

A 305


Scale	1/8" = 1'-0"
-------	--------------

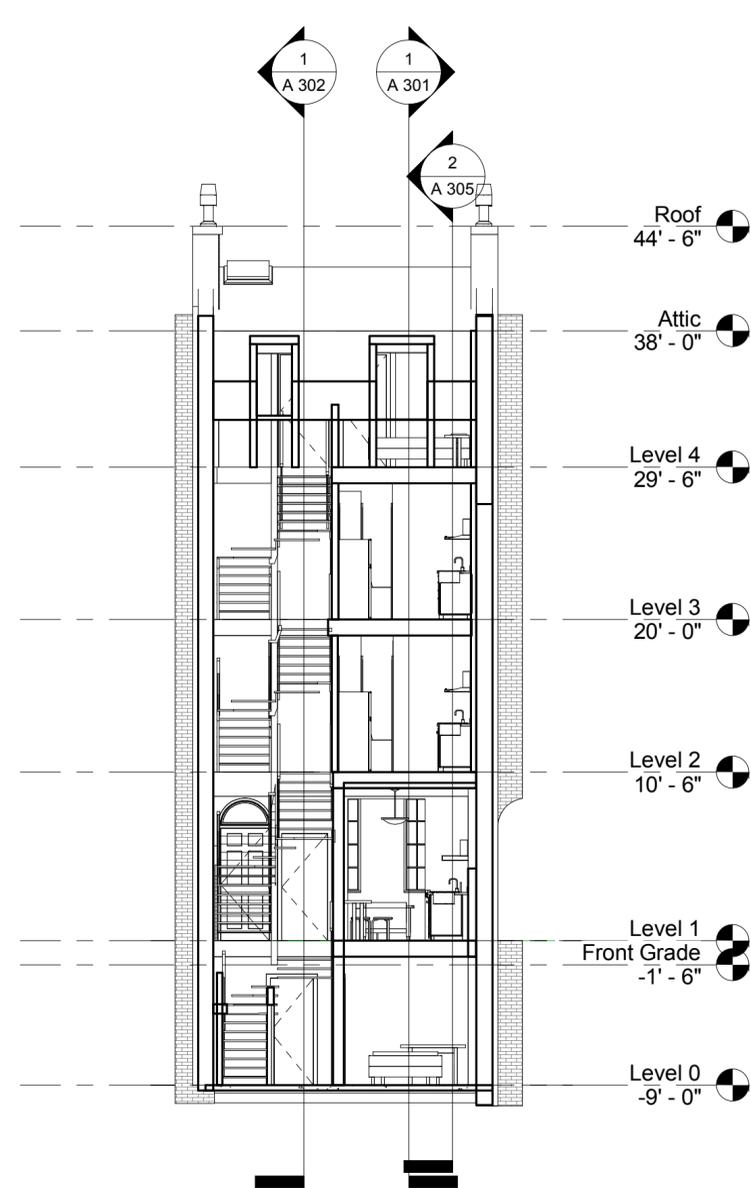

① Section 8
1/8" = 1'-0"

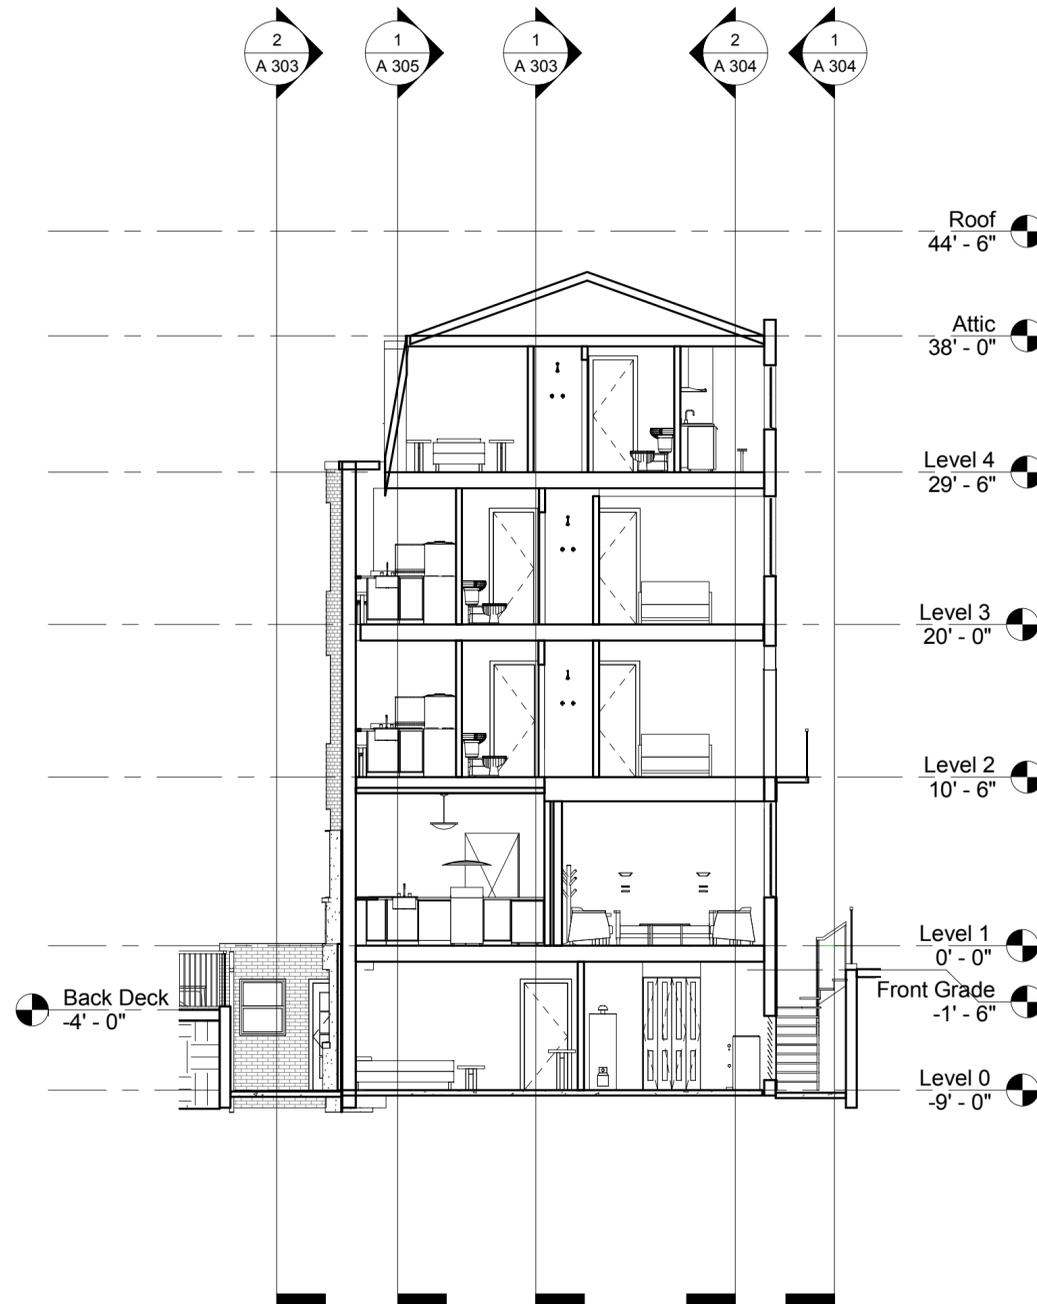

② Section 9
1/8" = 1'-0"

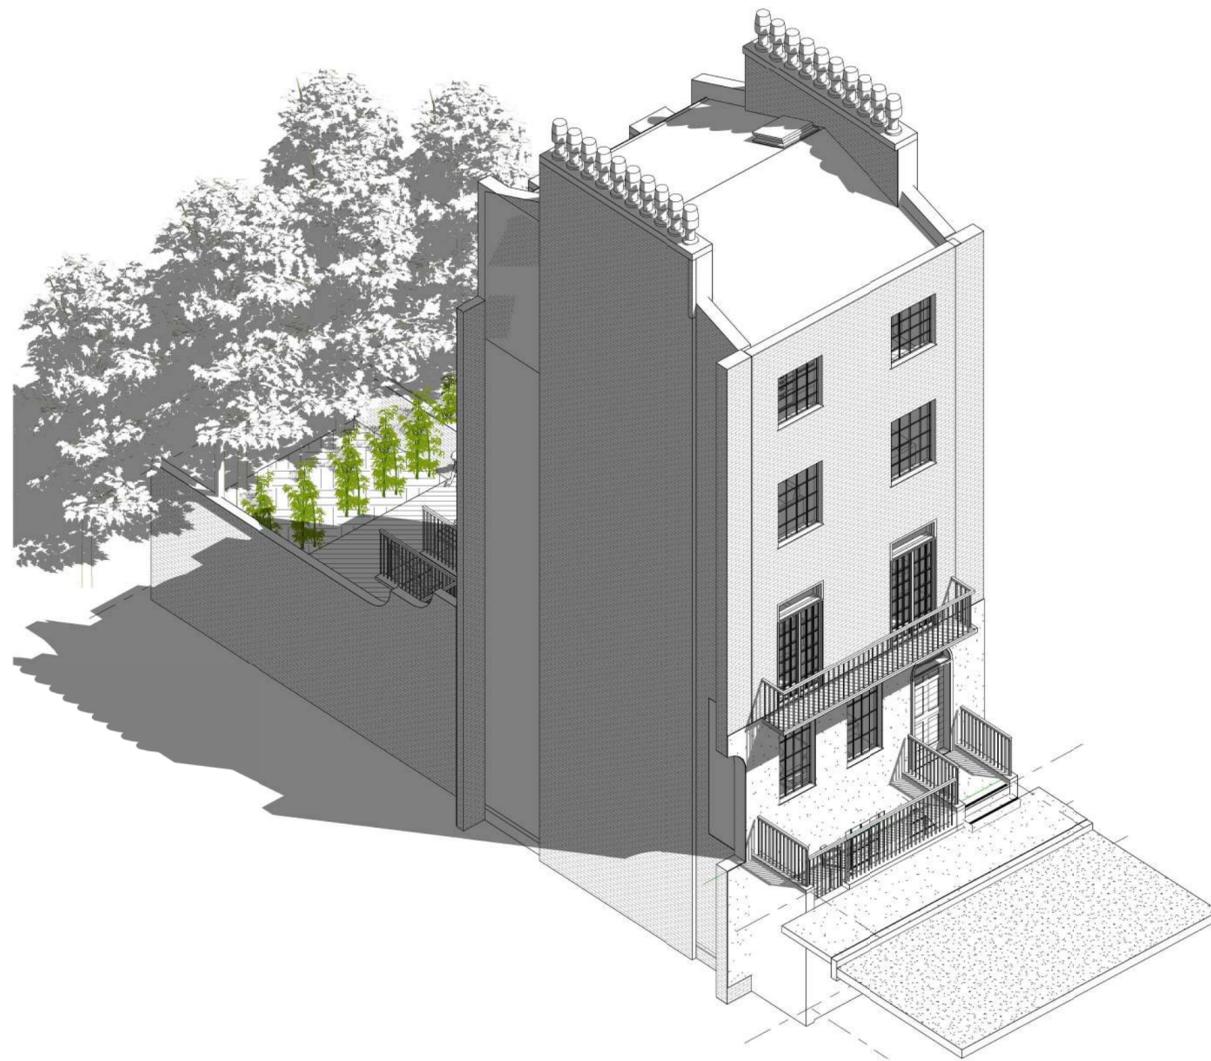

① Front Isometric

Consultant
Address
Address
Phone
Fax
e-mail

No.	Description	Date


4-Story Row House
5 Burton Street, London
WC1H9AQ, England

Isometrics

Project number	Project Number
Date	12/11/2025
Drawn by	Author
Checked by	Checker

A 401

Scale

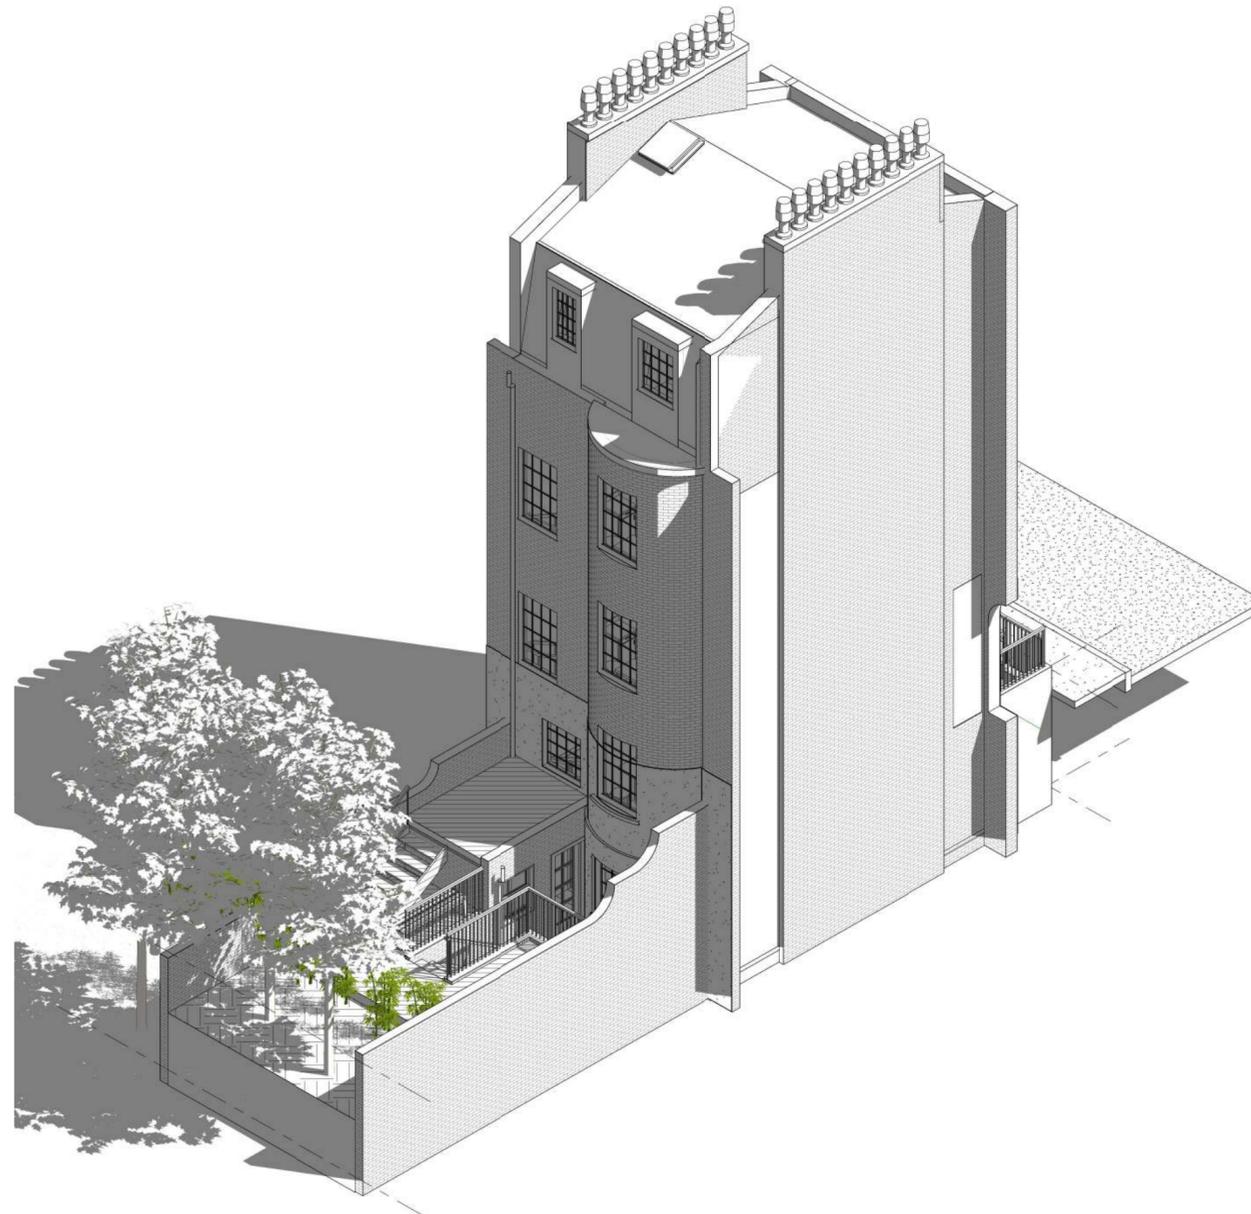

1 Back Isometric

Consultant
Address
Address
Phone
Fax
e-mail

No.	Description	Date

4-Story Row House
5 Burton Street, London
WC1H9AQ, England

Isometrics

Project number	Project Number
Date	12/11/2025
Drawn by	Author
Checked by	Checker

A 402

Scale

