

Autodesk® Revit®

www.autodesk.com/revit

Consultant  
Address  
Address  
Phone  
Fax  
e-mail

Consultant  
Address  
Address  
Phone  
Fax  
e-mail

Consultant  
Address  
Address  
Phone  
Fax  
e-mail


Consultant  
Address  
Address  
Phone  
Fax  
e-mail

Consultant  
Address  
Address  
Phone  
Fax  
e-mail


No.	Description	Date

5 Burton Street, London  
WC1H9AQ, England  
Plans


Project number	Project Number
Date	Issue Date
Drawn by	Author
Checked by	Checker
A 101	
Scale	1/8" = 1'-0"

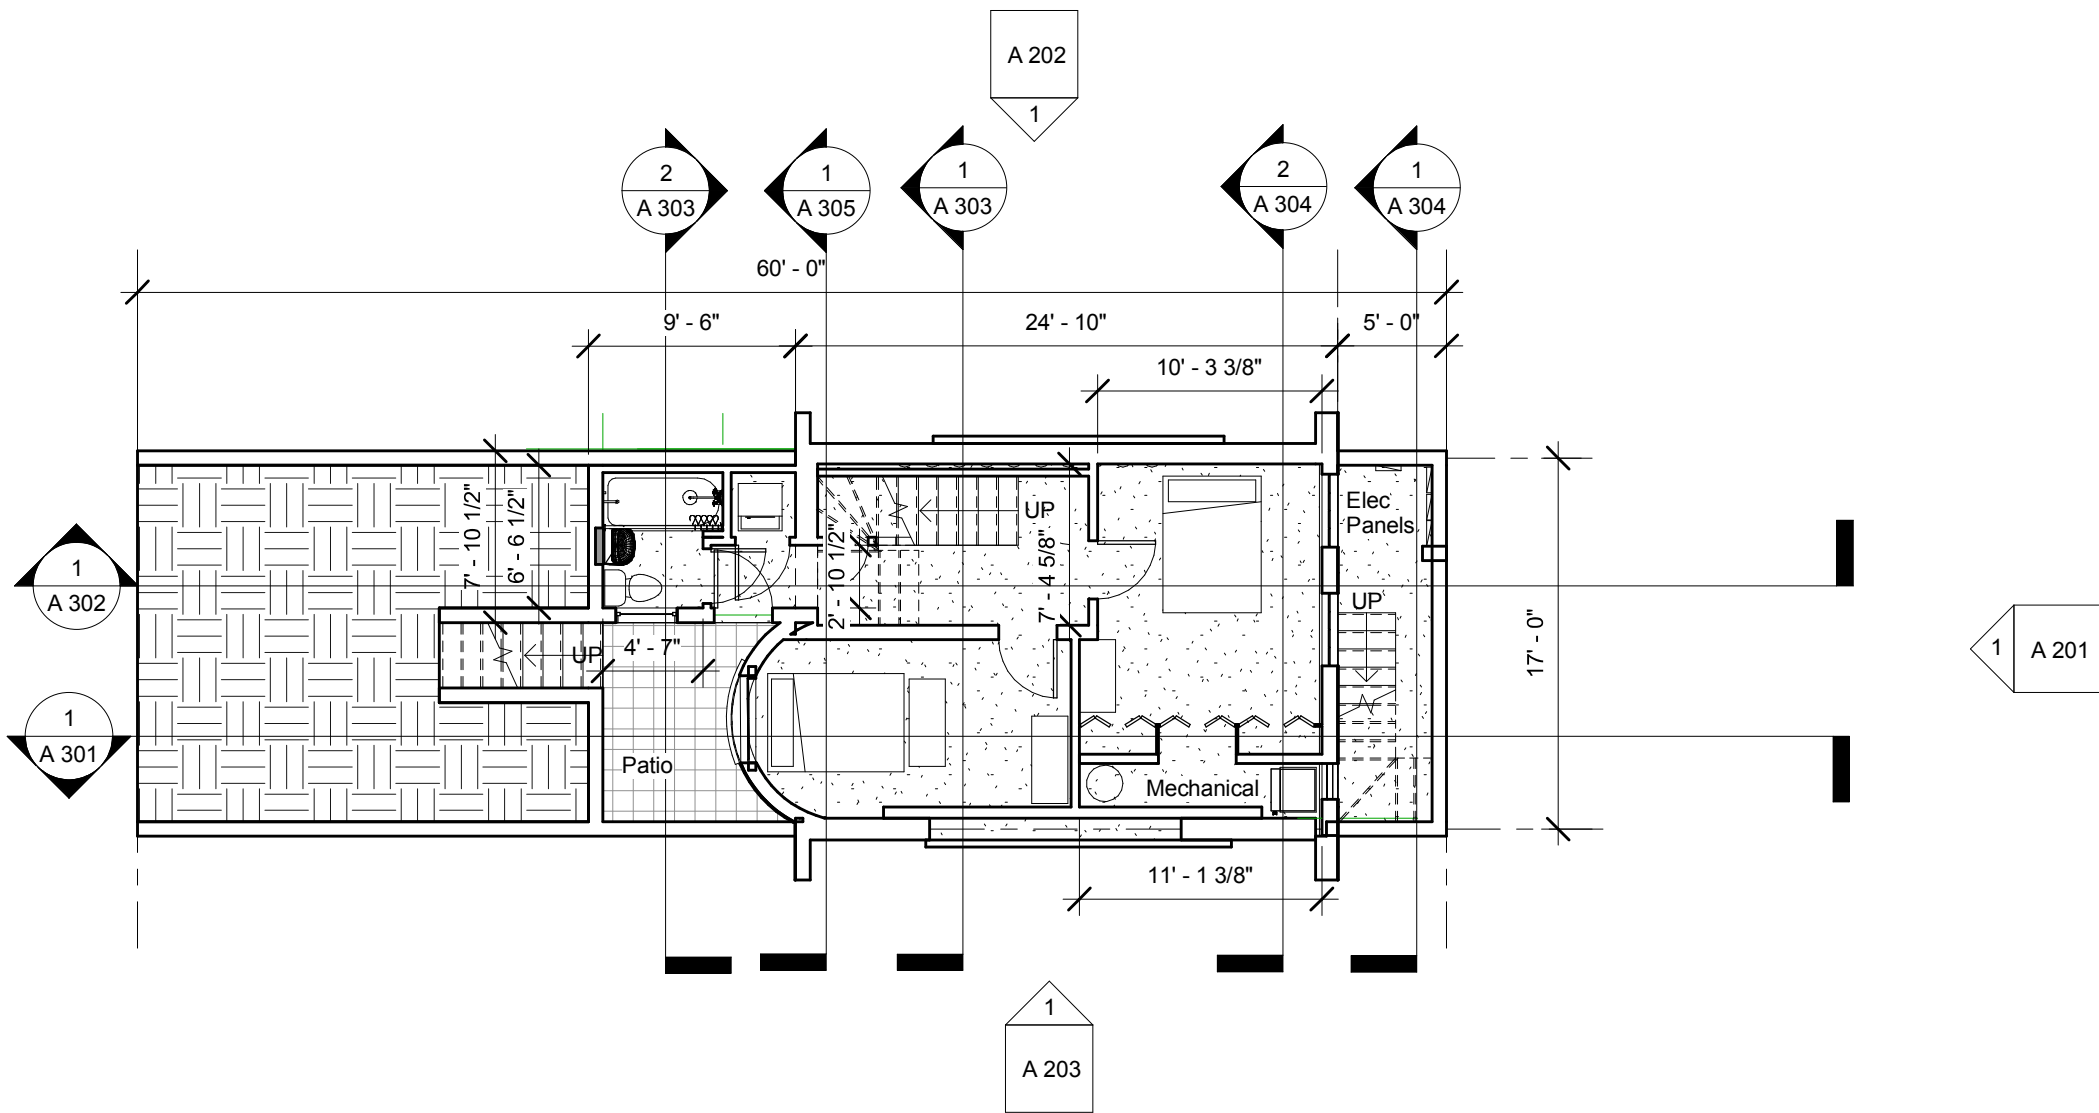


1 Level 0  
1/8" = 1'-0"

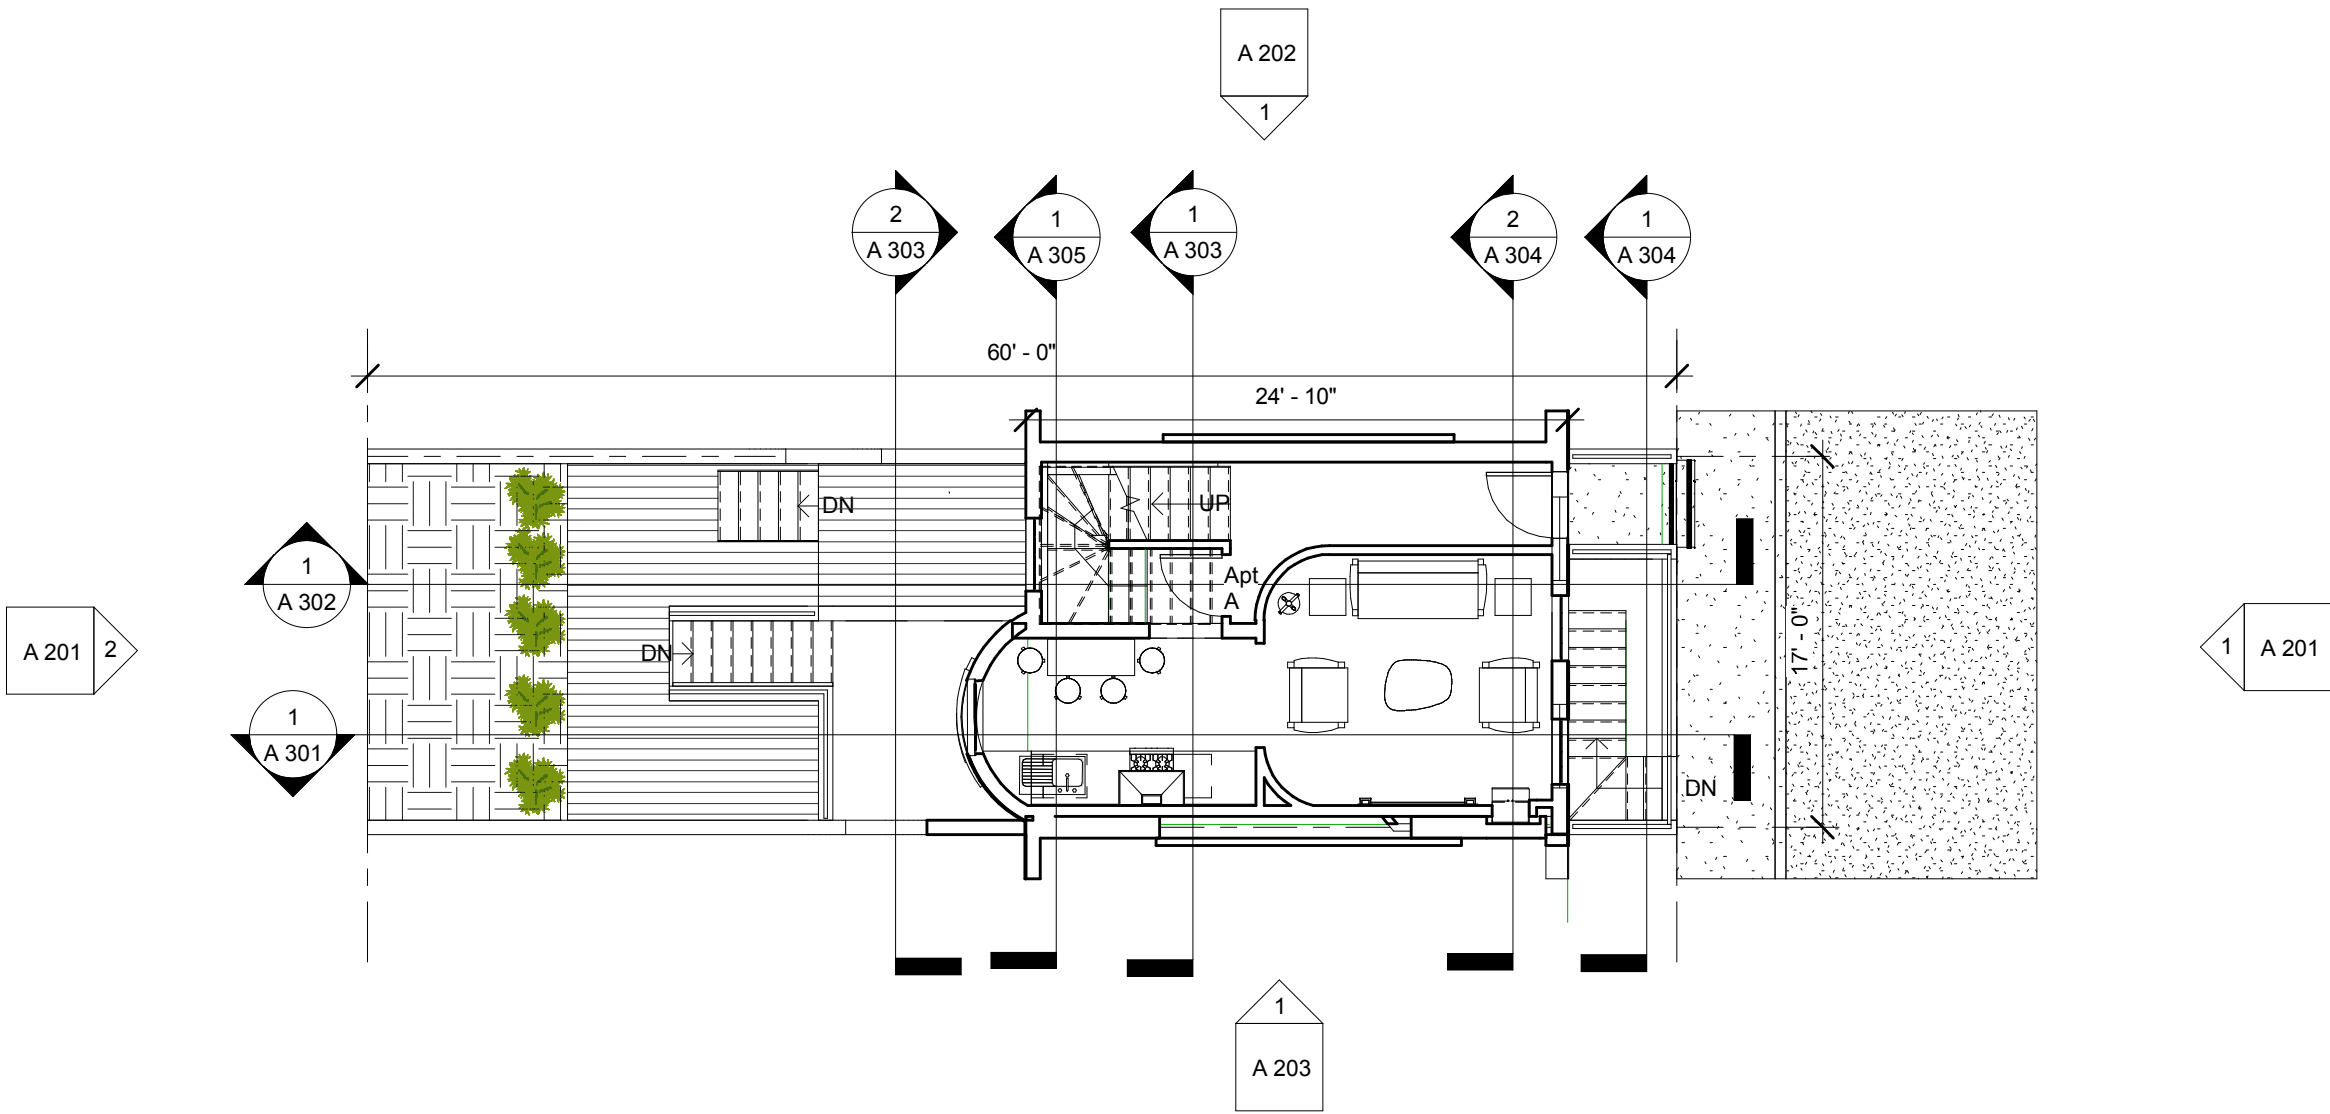


2 Level 1  
1/8" = 1'-0"

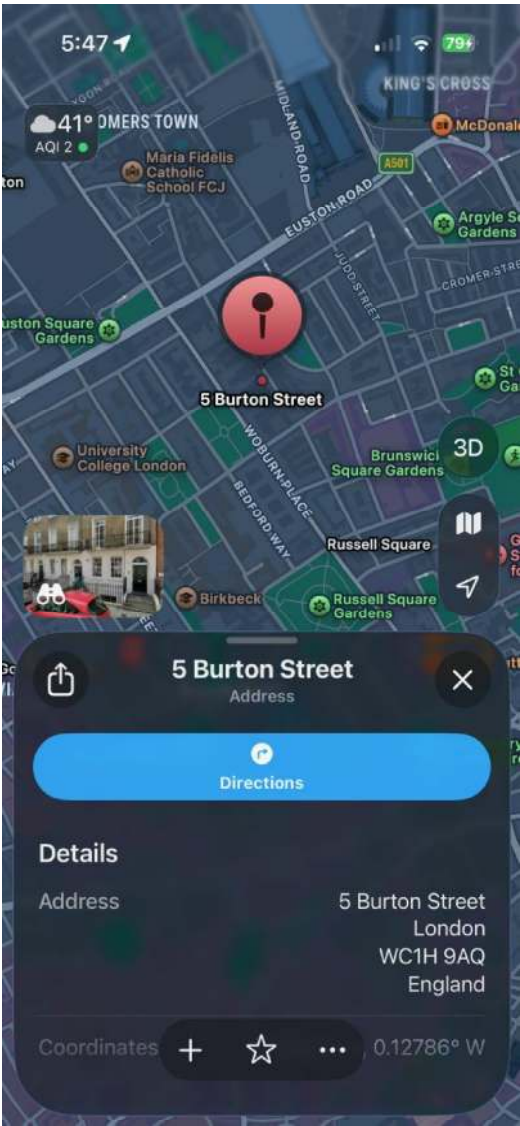

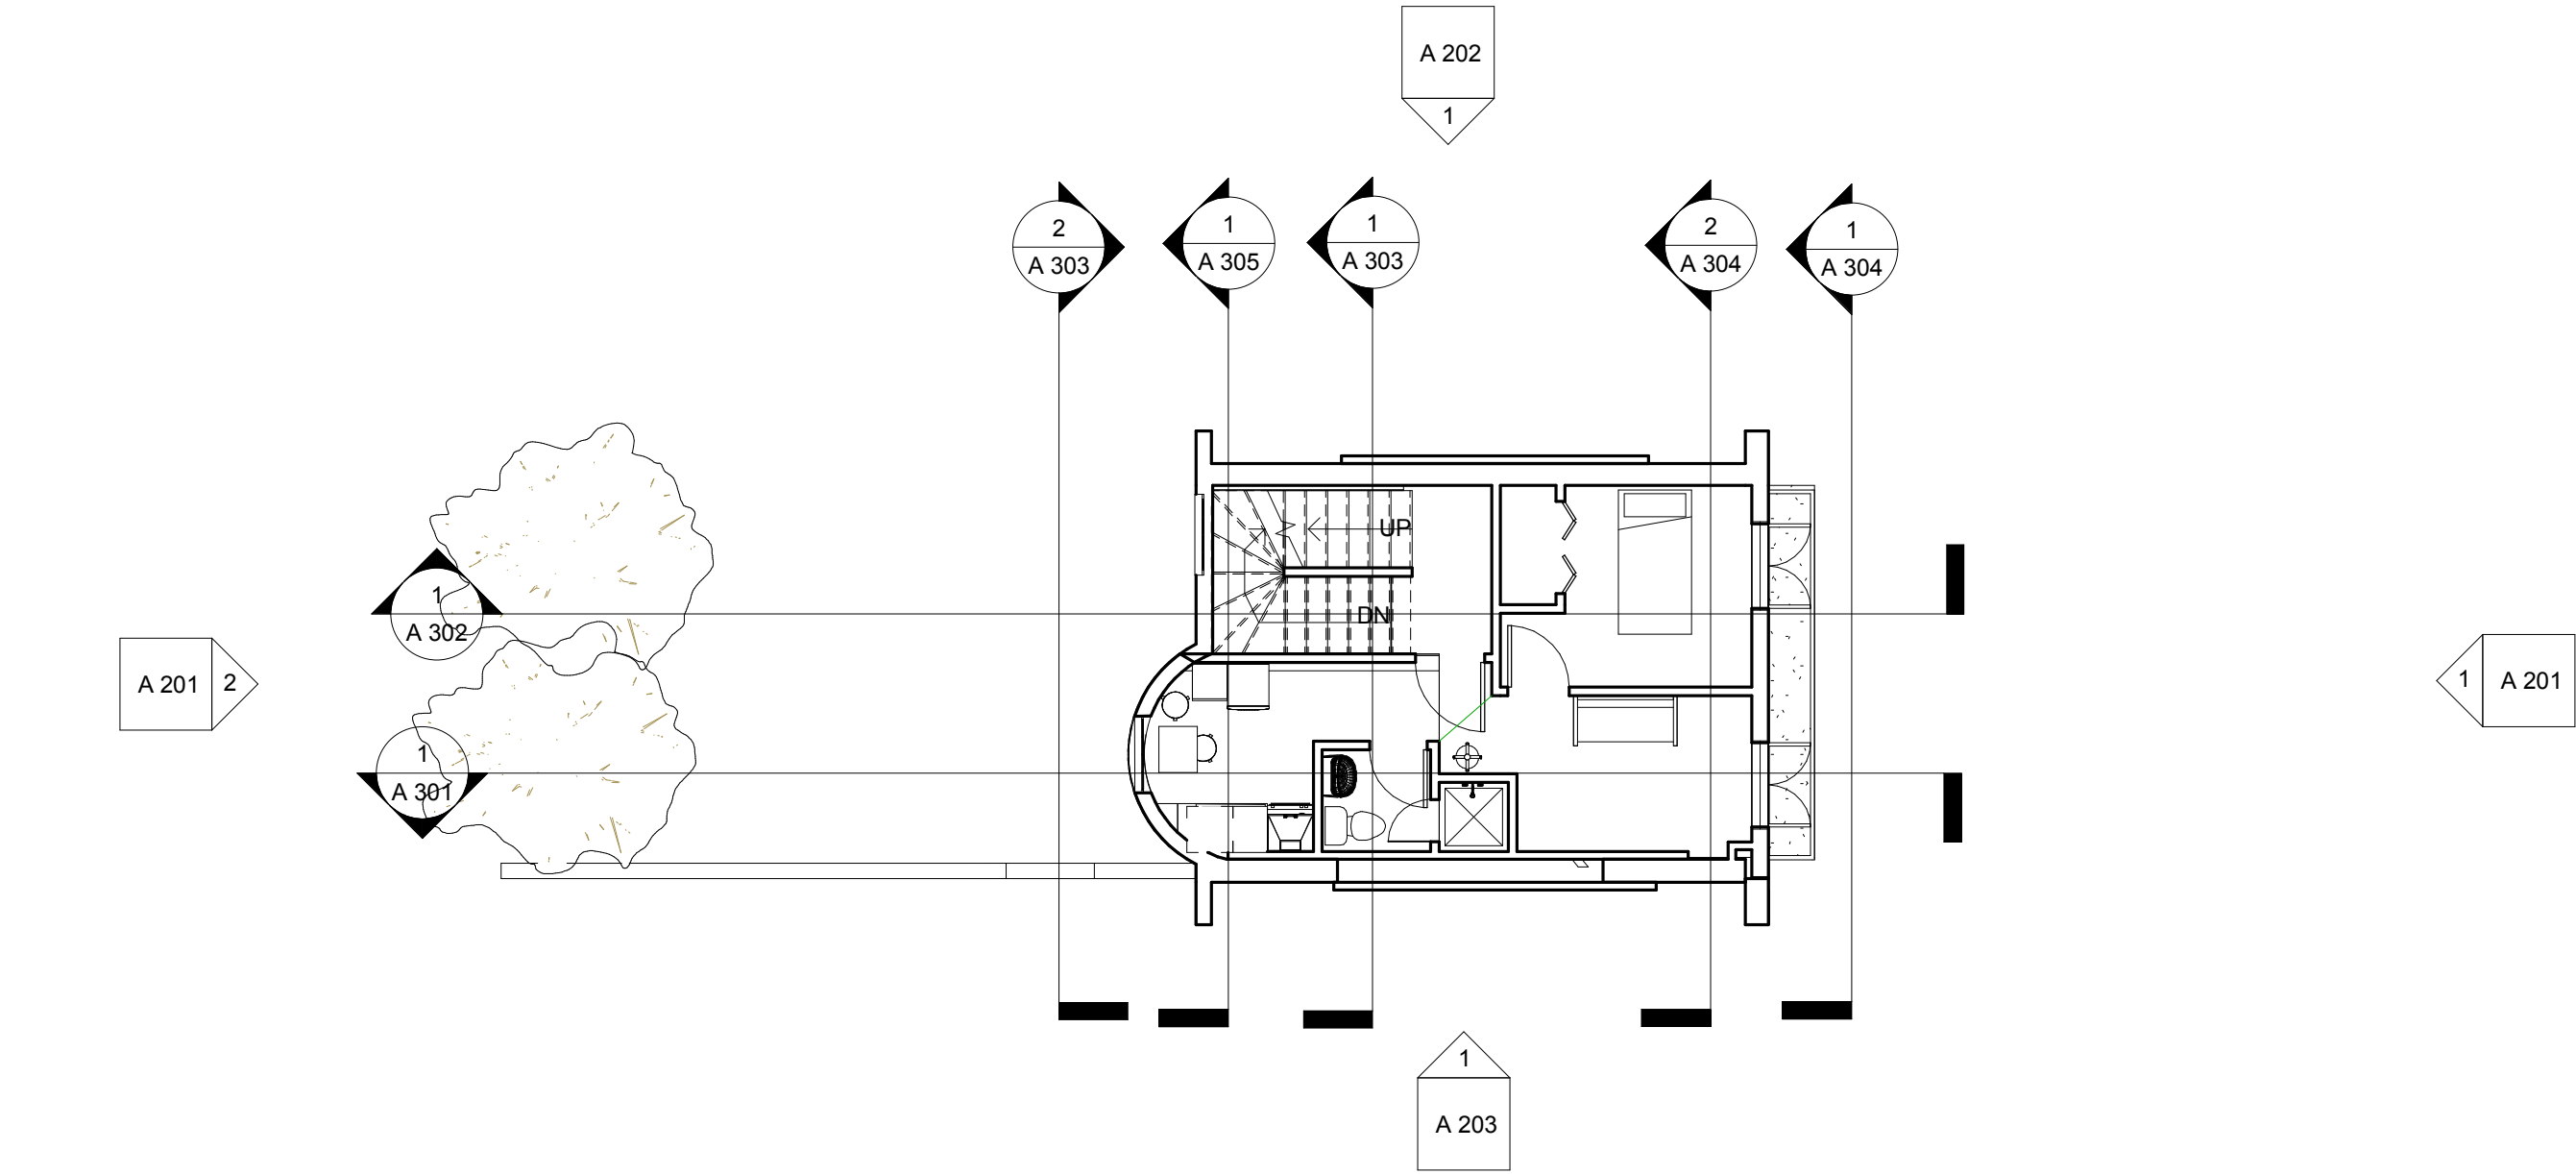

1 Level 2  
1/8" = 1'-0"

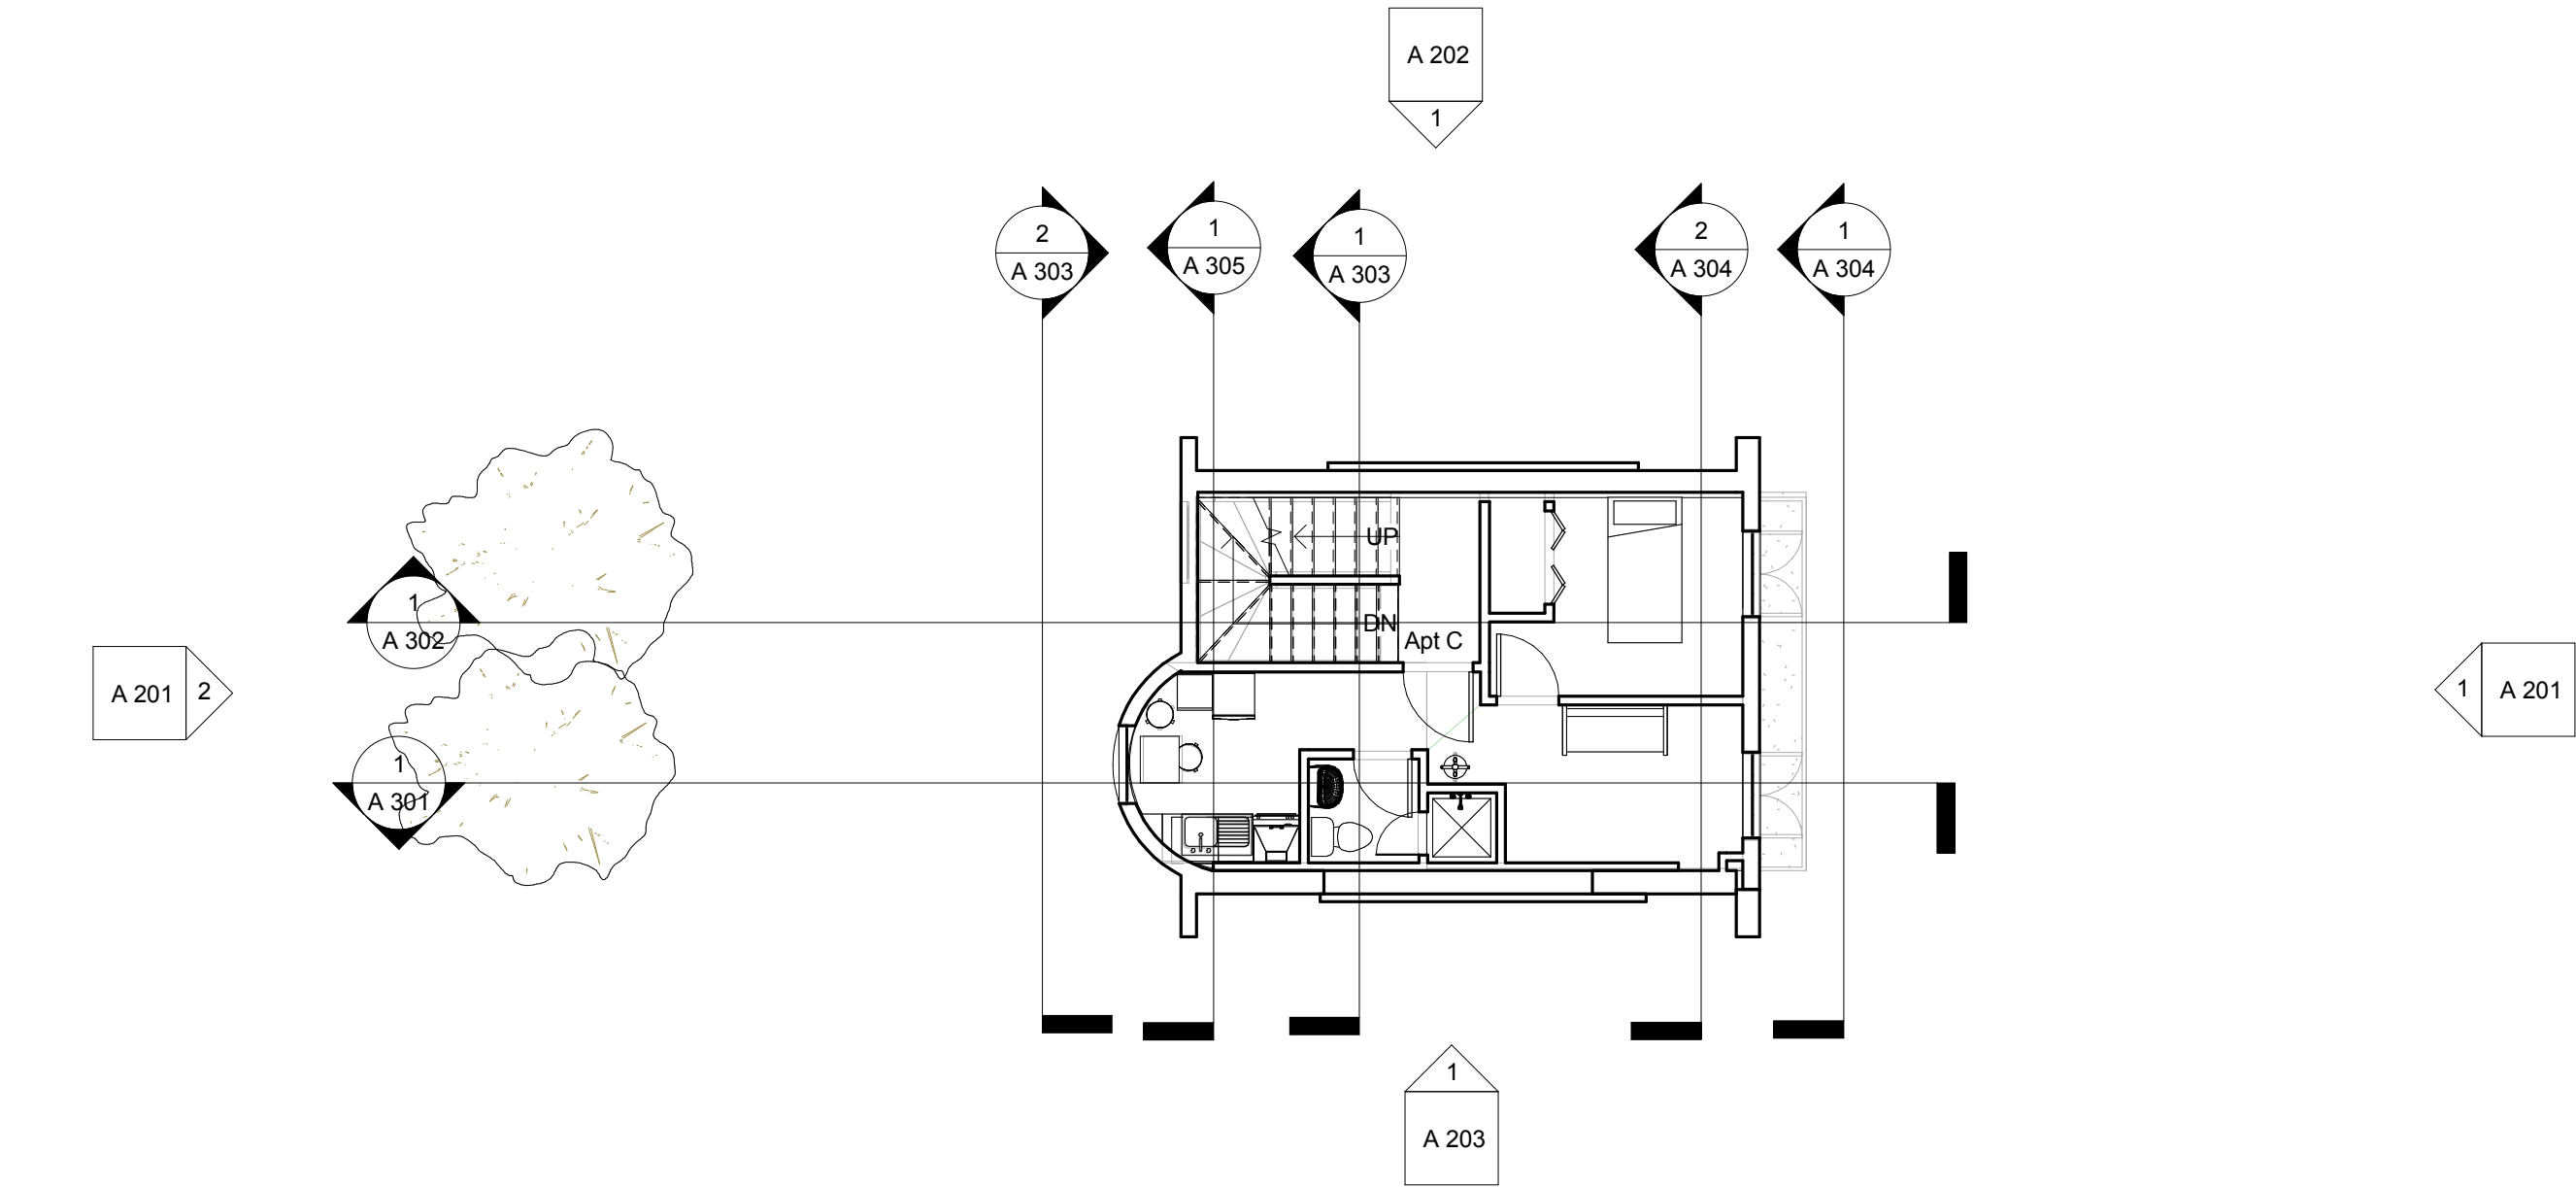

2 Level 3  
1/8" = 1'-0"

Autodesk® Revit®

www.autodesk.com/revit

Consultant  
Address  
Address  
Phone  
Fax  
e-mail

Consultant  
Address  
Address  
Phone  
Fax  
e-mail

Consultant  
Address  
Address  
Phone  
Fax  
e-mail

Consultant  
Address  
Address  
Phone  
Fax  
e-mail

Consultant  
Address  
Address  
Phone  
Fax  
e-mail

No.	Description	Date

-  
5 Burton Street, London  
WC1H9AQ, England

Plans

Project number	Project Number
Date	Issue Date
Drawn by	Author
Checked by	Checker

A 102

Scale 1/8" = 1'-0"

Consultant  
Address  
Address  
Phone  
Fax  
e-mail

Consultant  
Address  
Address  
Phone  
Fax  
e-mail

Consultant  
Address  
Address  
Phone  
Fax  
e-mail

Consultant  
Address  
Address  
Phone  
Fax  
e-mail

Consultant  
Address  
Address  
Phone  
Fax  
e-mail

No.	Description	Date


-  
5 Burton Street, London  
WC1H9AQ, England

Plans


Project number	Project Number
Date	Issue Date
Drawn by	Author
Checked by	Checker

A 103

Scale	1/8" = 1'-0"
-------	--------------


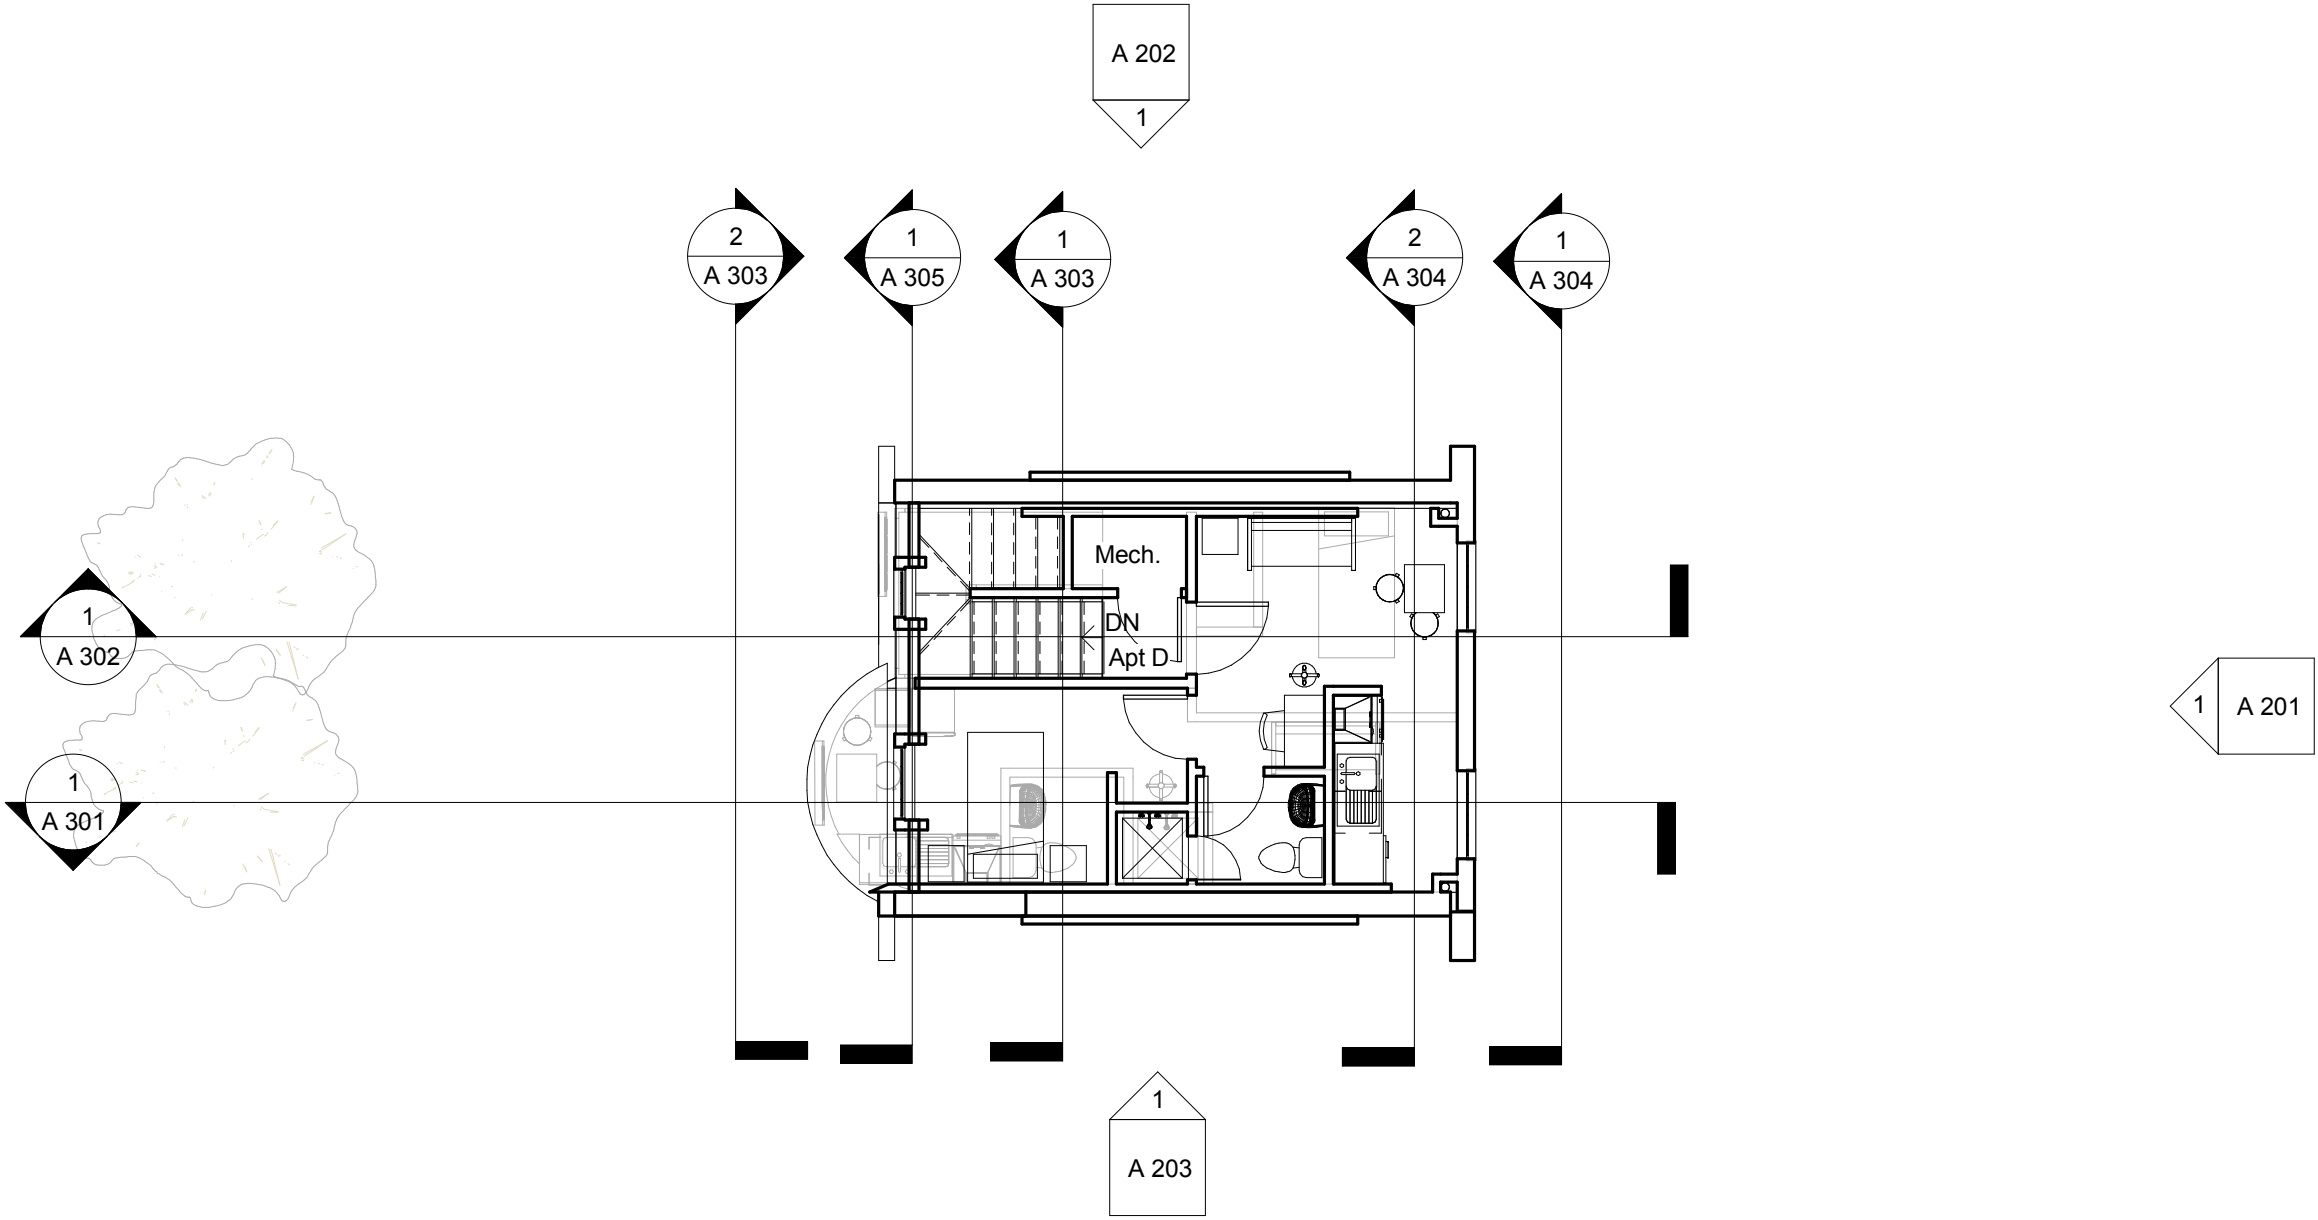


1 Level 4  
1/8" = 1'-0"

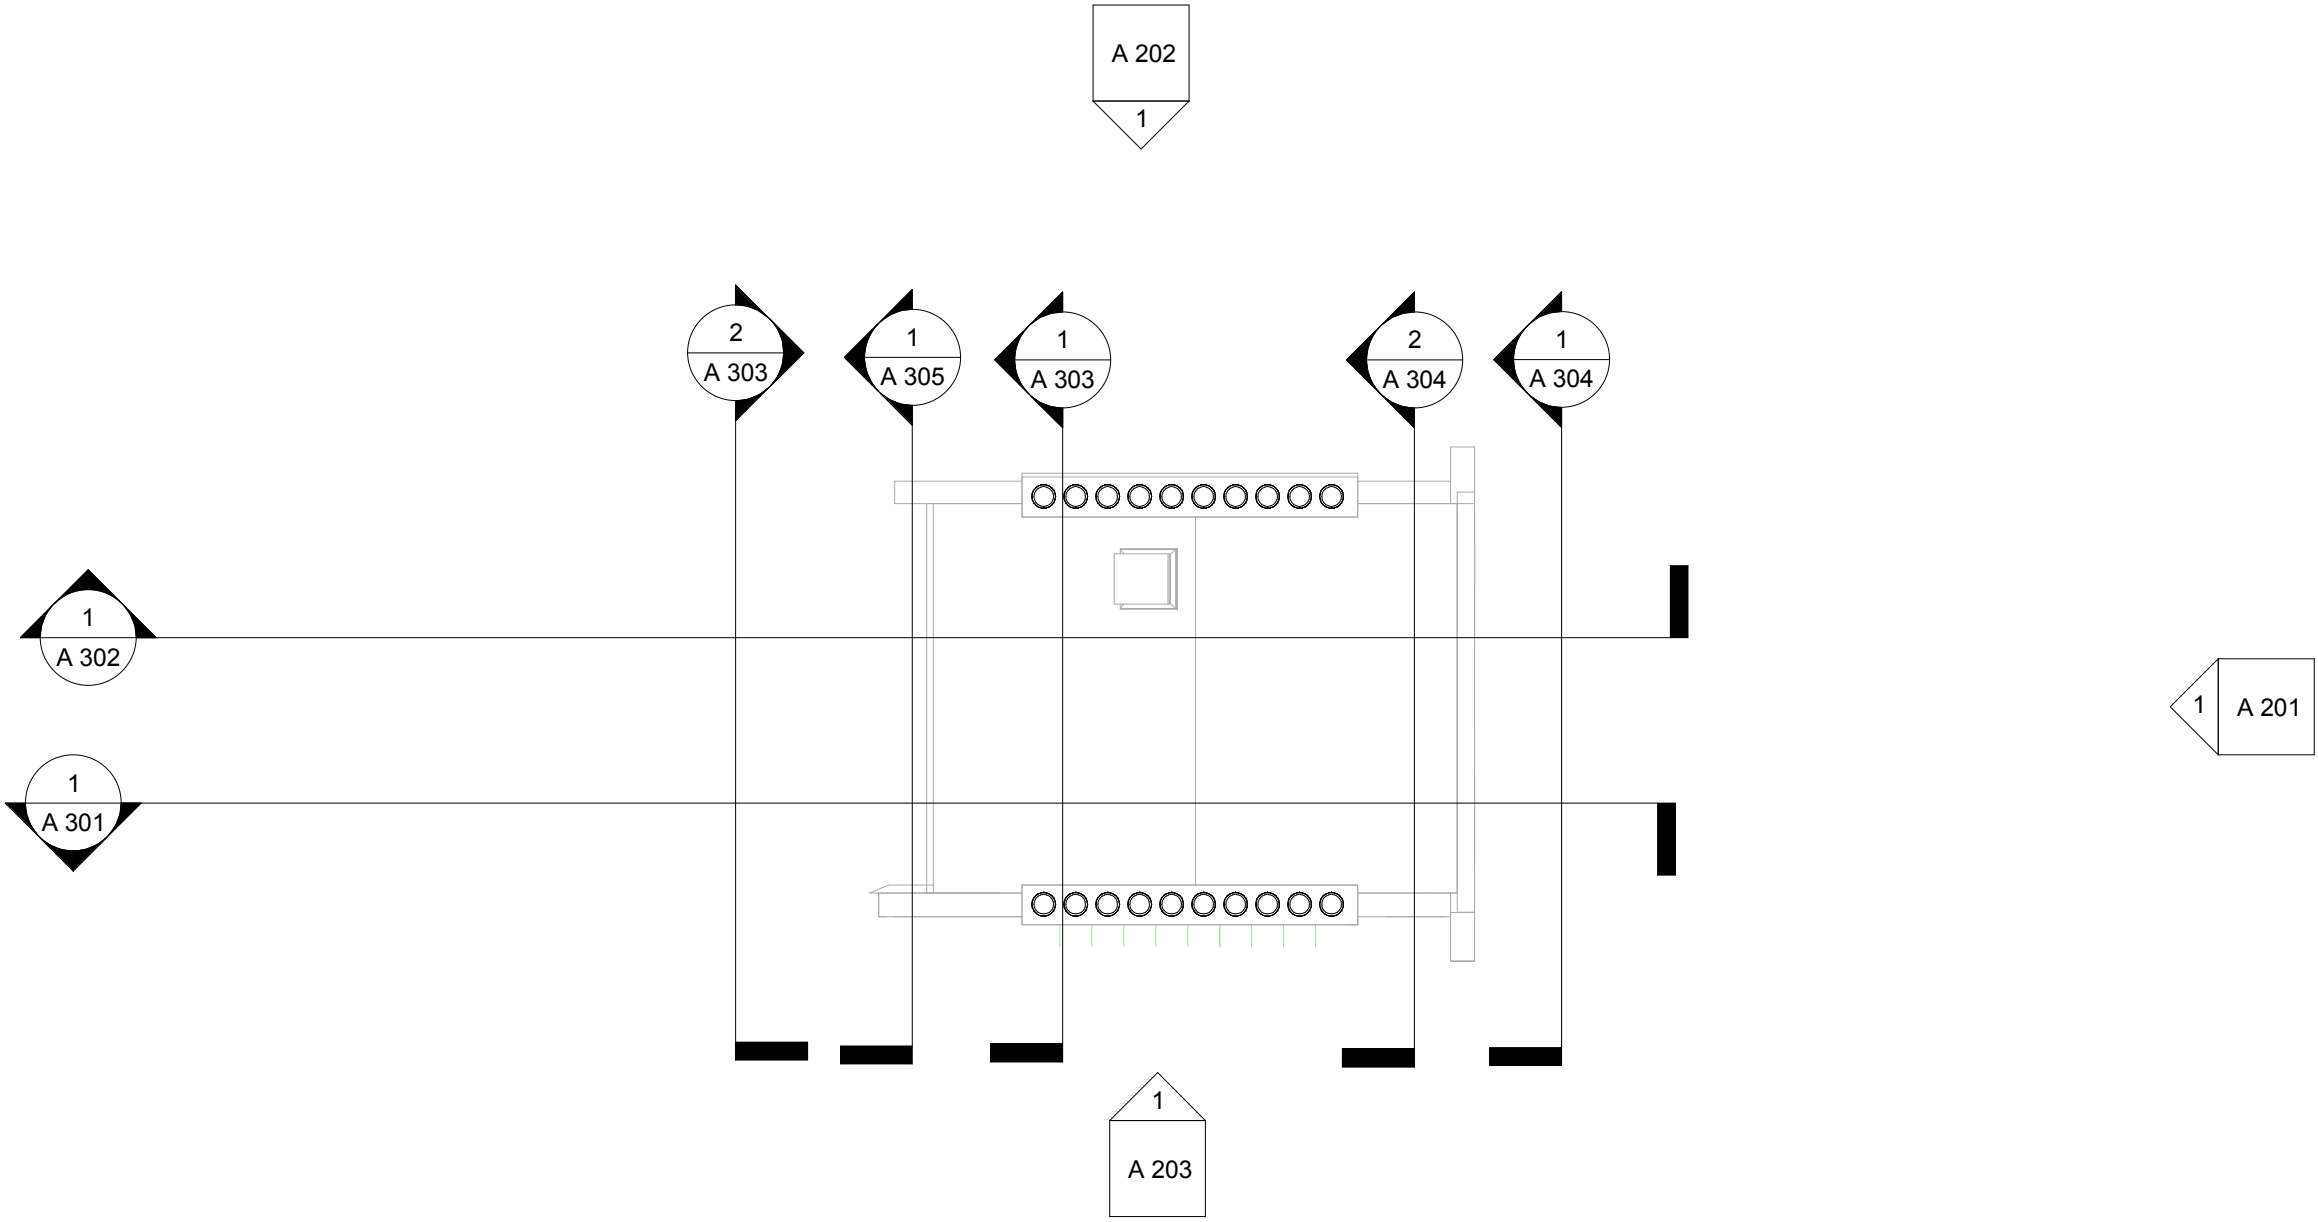

2 Roof  
1/8" = 1'-0"



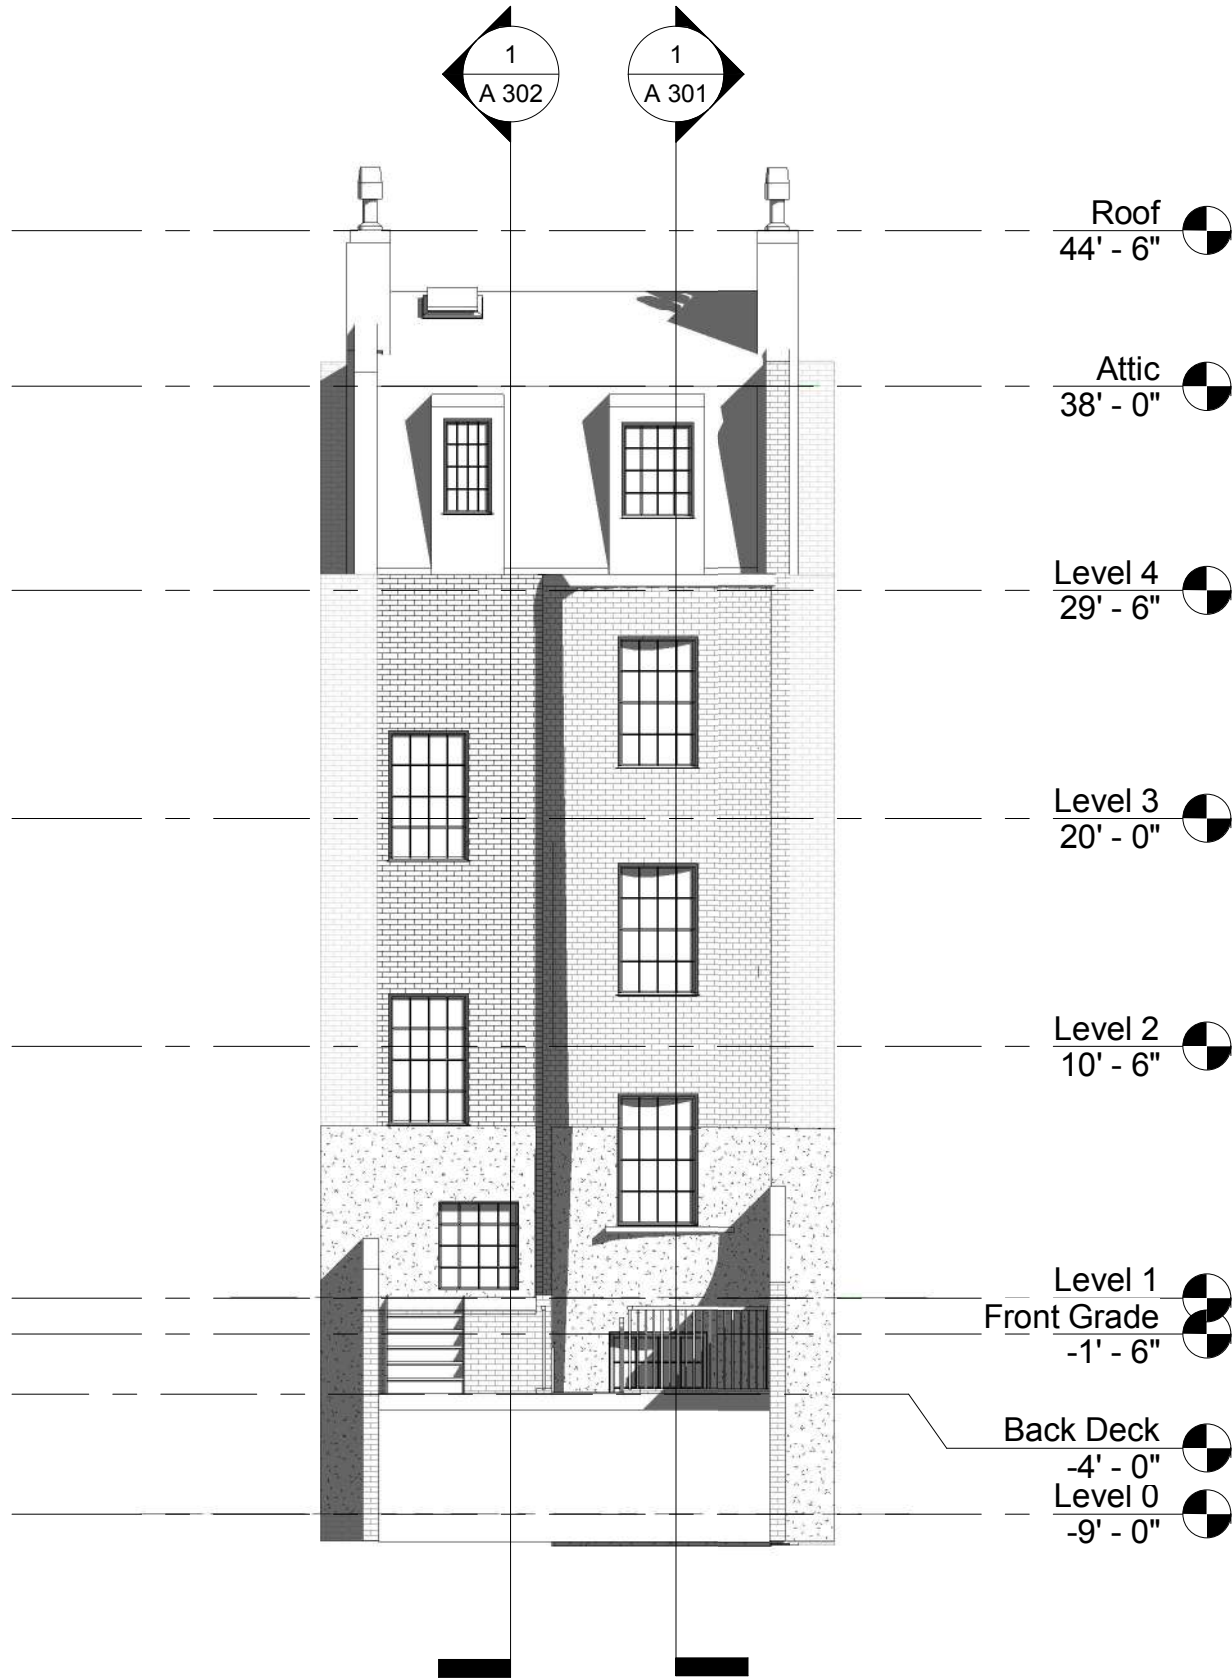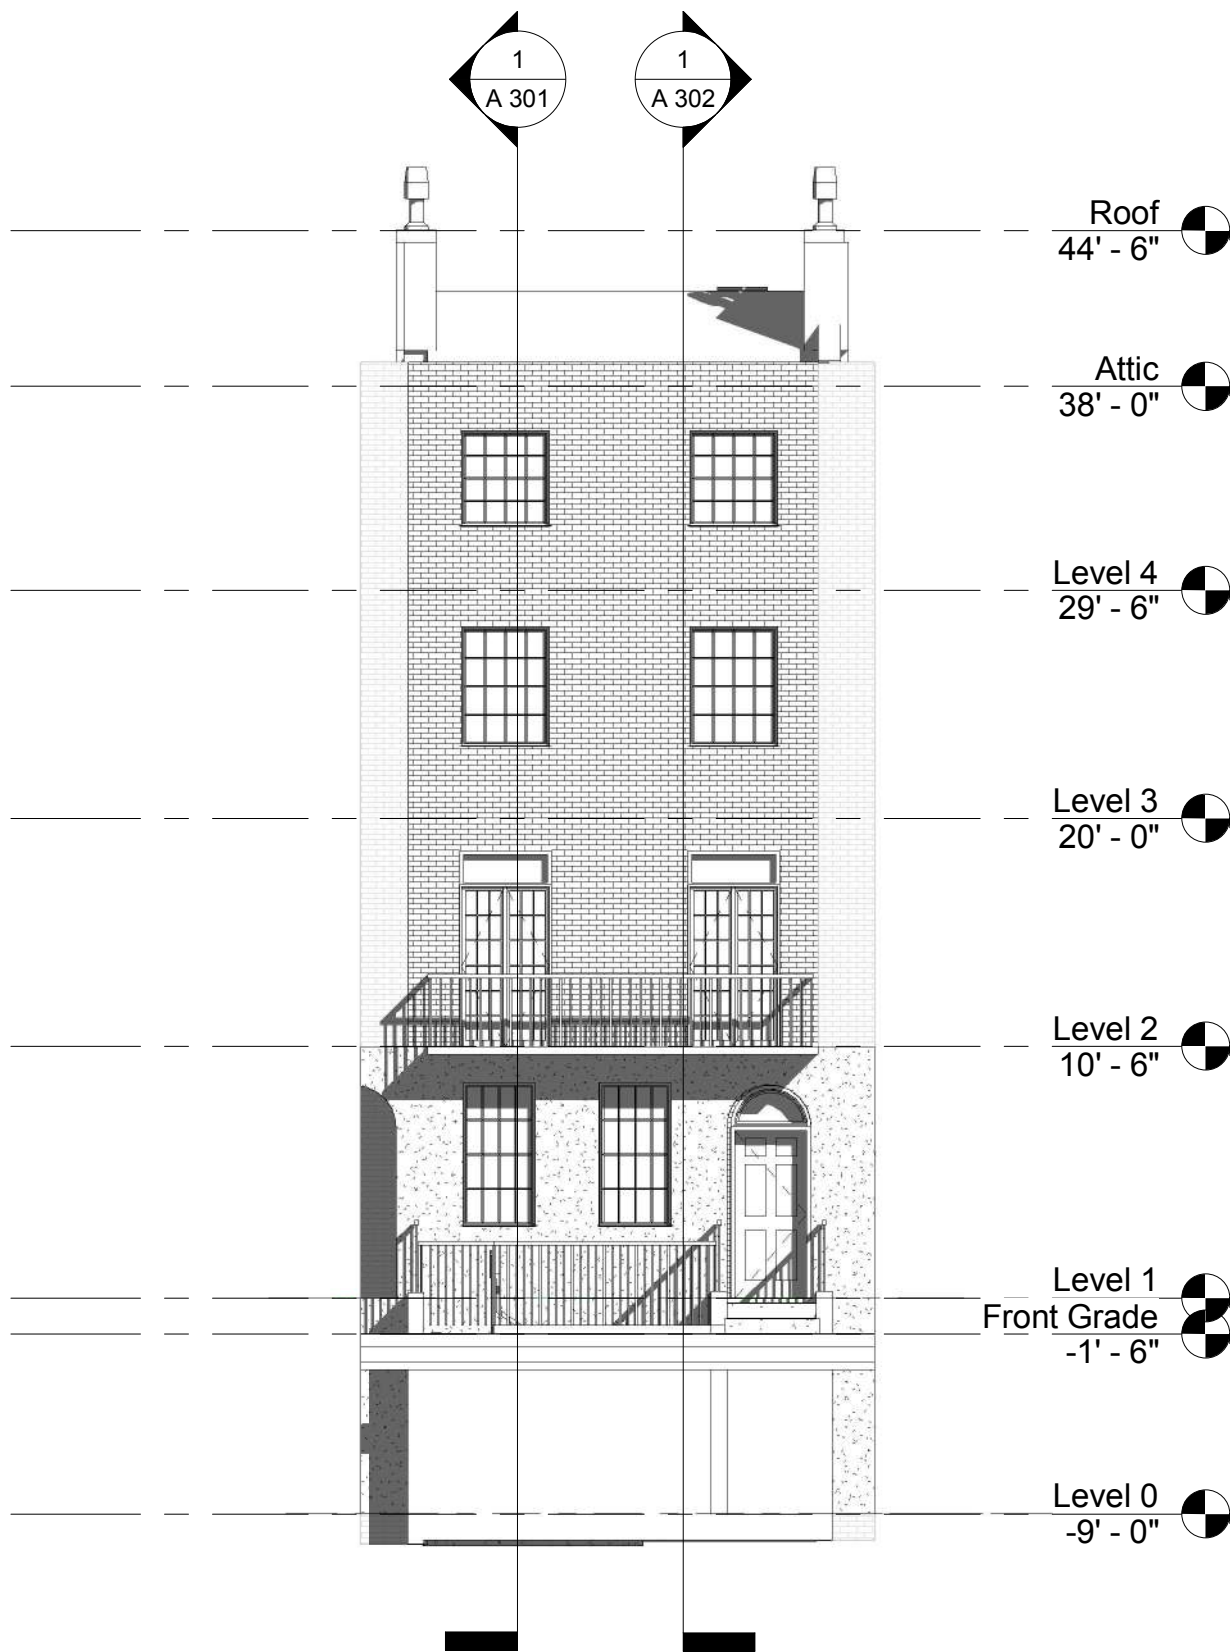

① East  
1/8" = 1'-0"

② West  
1/8" = 1'-0"

Autodesk® Revit®

www.autodesk.com/revit

Consultant  
Address  
Address  
Phone  
Fax  
e-mail

Consultant  
Address  
Address  
Phone  
Fax  
e-mail

Consultant  
Address  
Address  
Phone  
Fax  
e-mail

Consultant  
Address  
Address  
Phone  
Fax  
e-mail

Consultant  
Address  
Address  
Phone  
Fax  
e-mail

No.	Description	Date


-  
5 Burton Street, London  
WC1H9AQ, England

Elevations

Project number	Project Number
Date	Issue Date
Drawn by	Author
Checked by	Checker

A 201

Scale 1/8" = 1'-0"

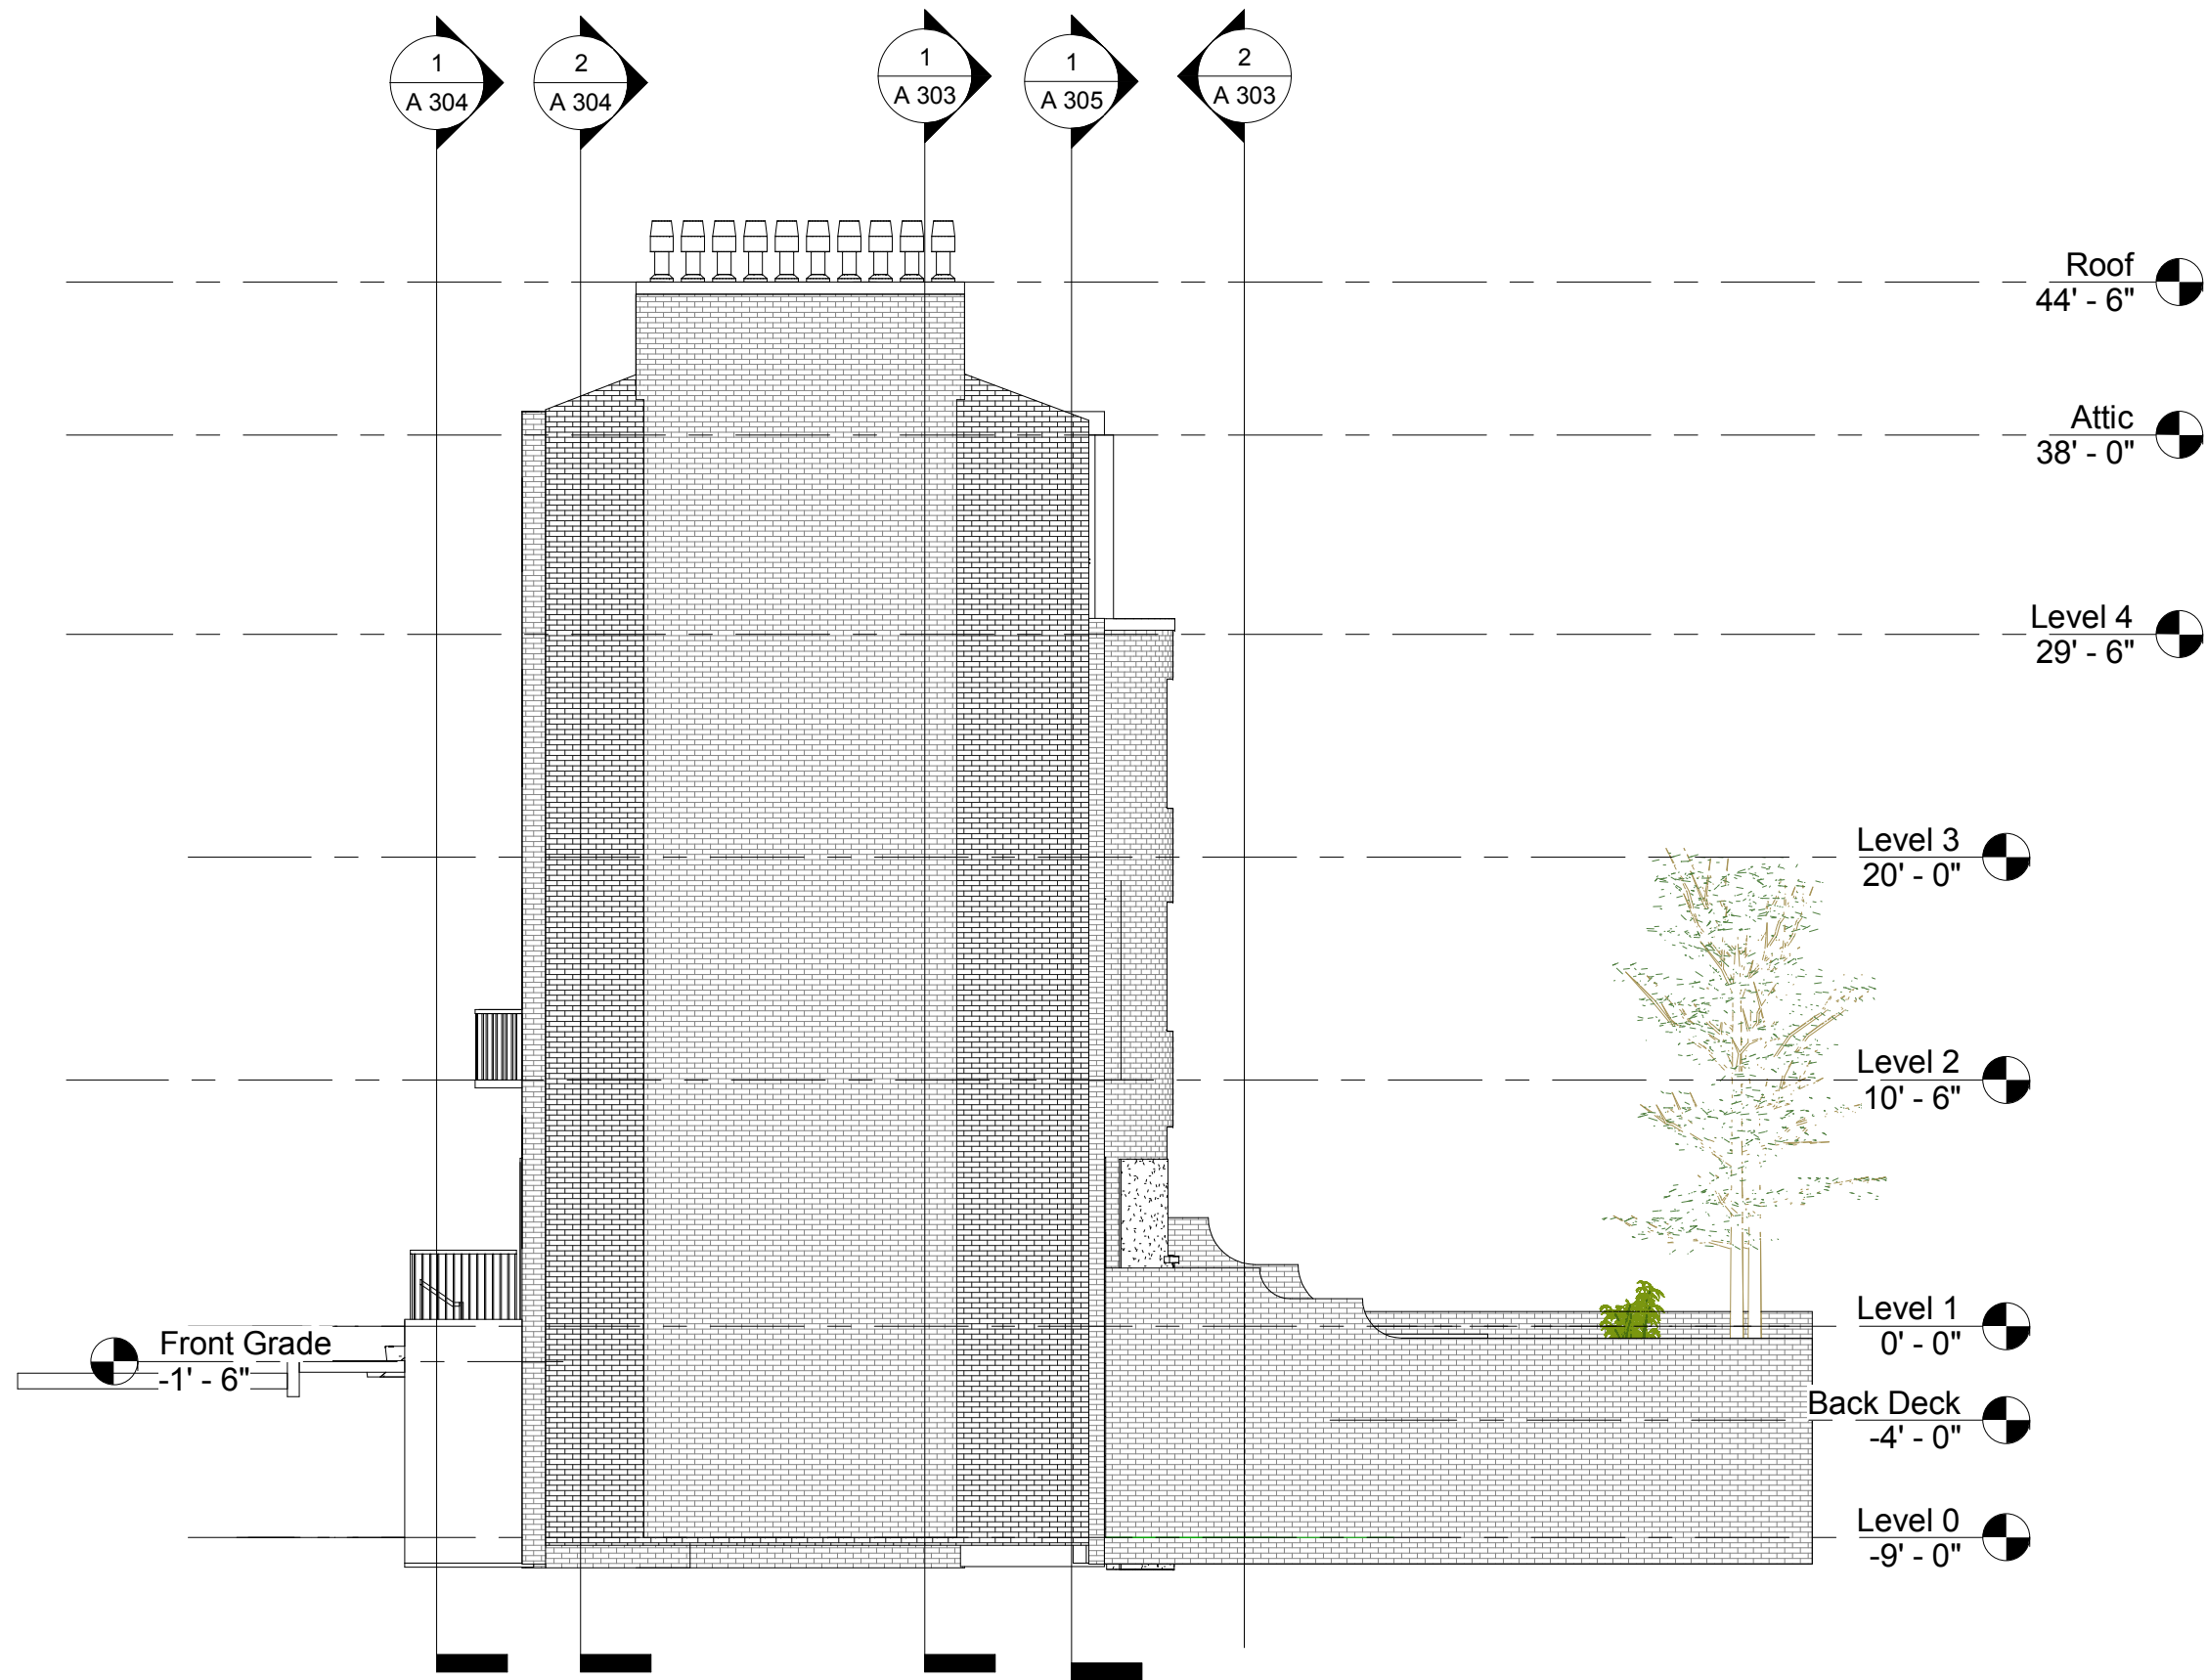

1 North  
1/8" = 1'-0"

Autodesk® Revit®

www.autodesk.com/revit

Consultant  
Address  
Address  
Phone  
Fax  
e-mail

Consultant  
Address  
Address  
Phone  
Fax  
e-mail

Consultant  
Address  
Address  
Phone  
Fax  
e-mail

Consultant  
Address  
Address  
Phone  
Fax  
e-mail

Consultant  
Address  
Address  
Phone  
Fax  
e-mail

No.	Description	Date


-  
5 Burton Street, London  
WC1H9AQ, England

Elevations

Project number	Project Number
Date	Issue Date
Drawn by	Author
Checked by	Checker

A 202

Scale	1/8" = 1'-0"
-------	--------------

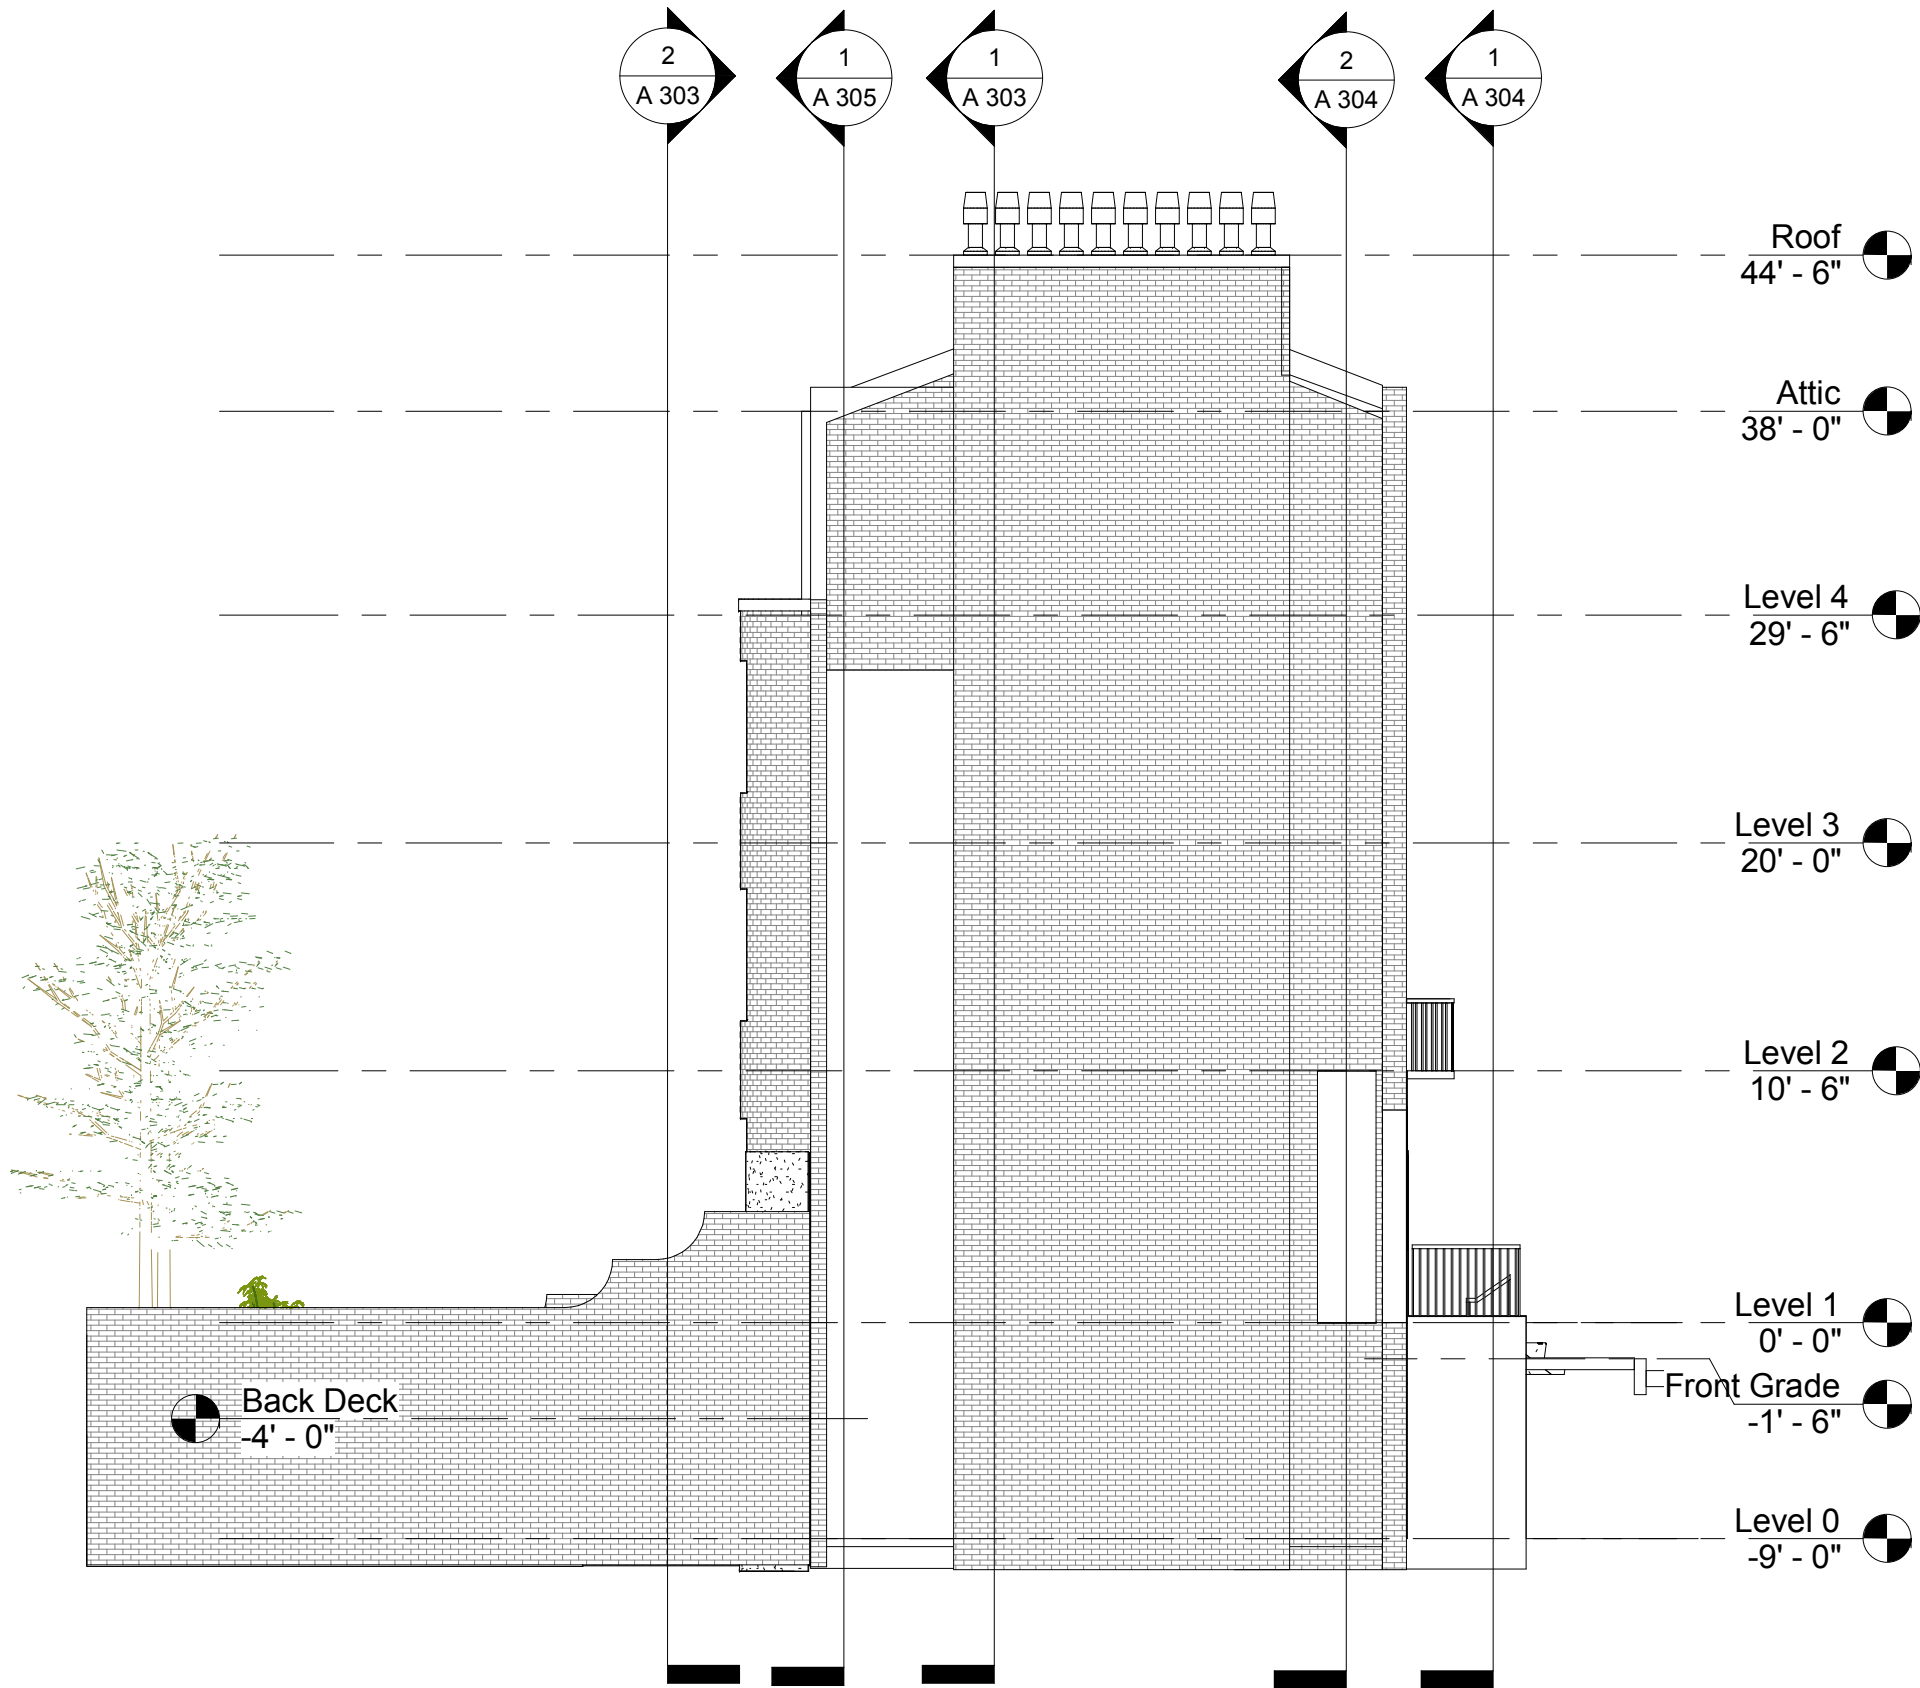

① South  
1/8" = 1'-0"

Autodesk® Revit®

www.autodesk.com/revit

Consultant  
Address  
Address  
Phone  
Fax  
e-mail

Consultant  
Address  
Address  
Phone  
Fax  
e-mail

Consultant  
Address  
Address  
Phone  
Fax  
e-mail

Consultant  
Address  
Address  
Phone  
Fax  
e-mail

Consultant  
Address  
Address  
Phone  
Fax  
e-mail

No.	Description	Date


5 Burton Street, London  
WC1H9AQ, England

Elevations

Project number	Project Number
Date	Issue Date
Drawn by	Author
Checked by	Checker

A 203

Scale	1/8" = 1'-0"
-------	--------------

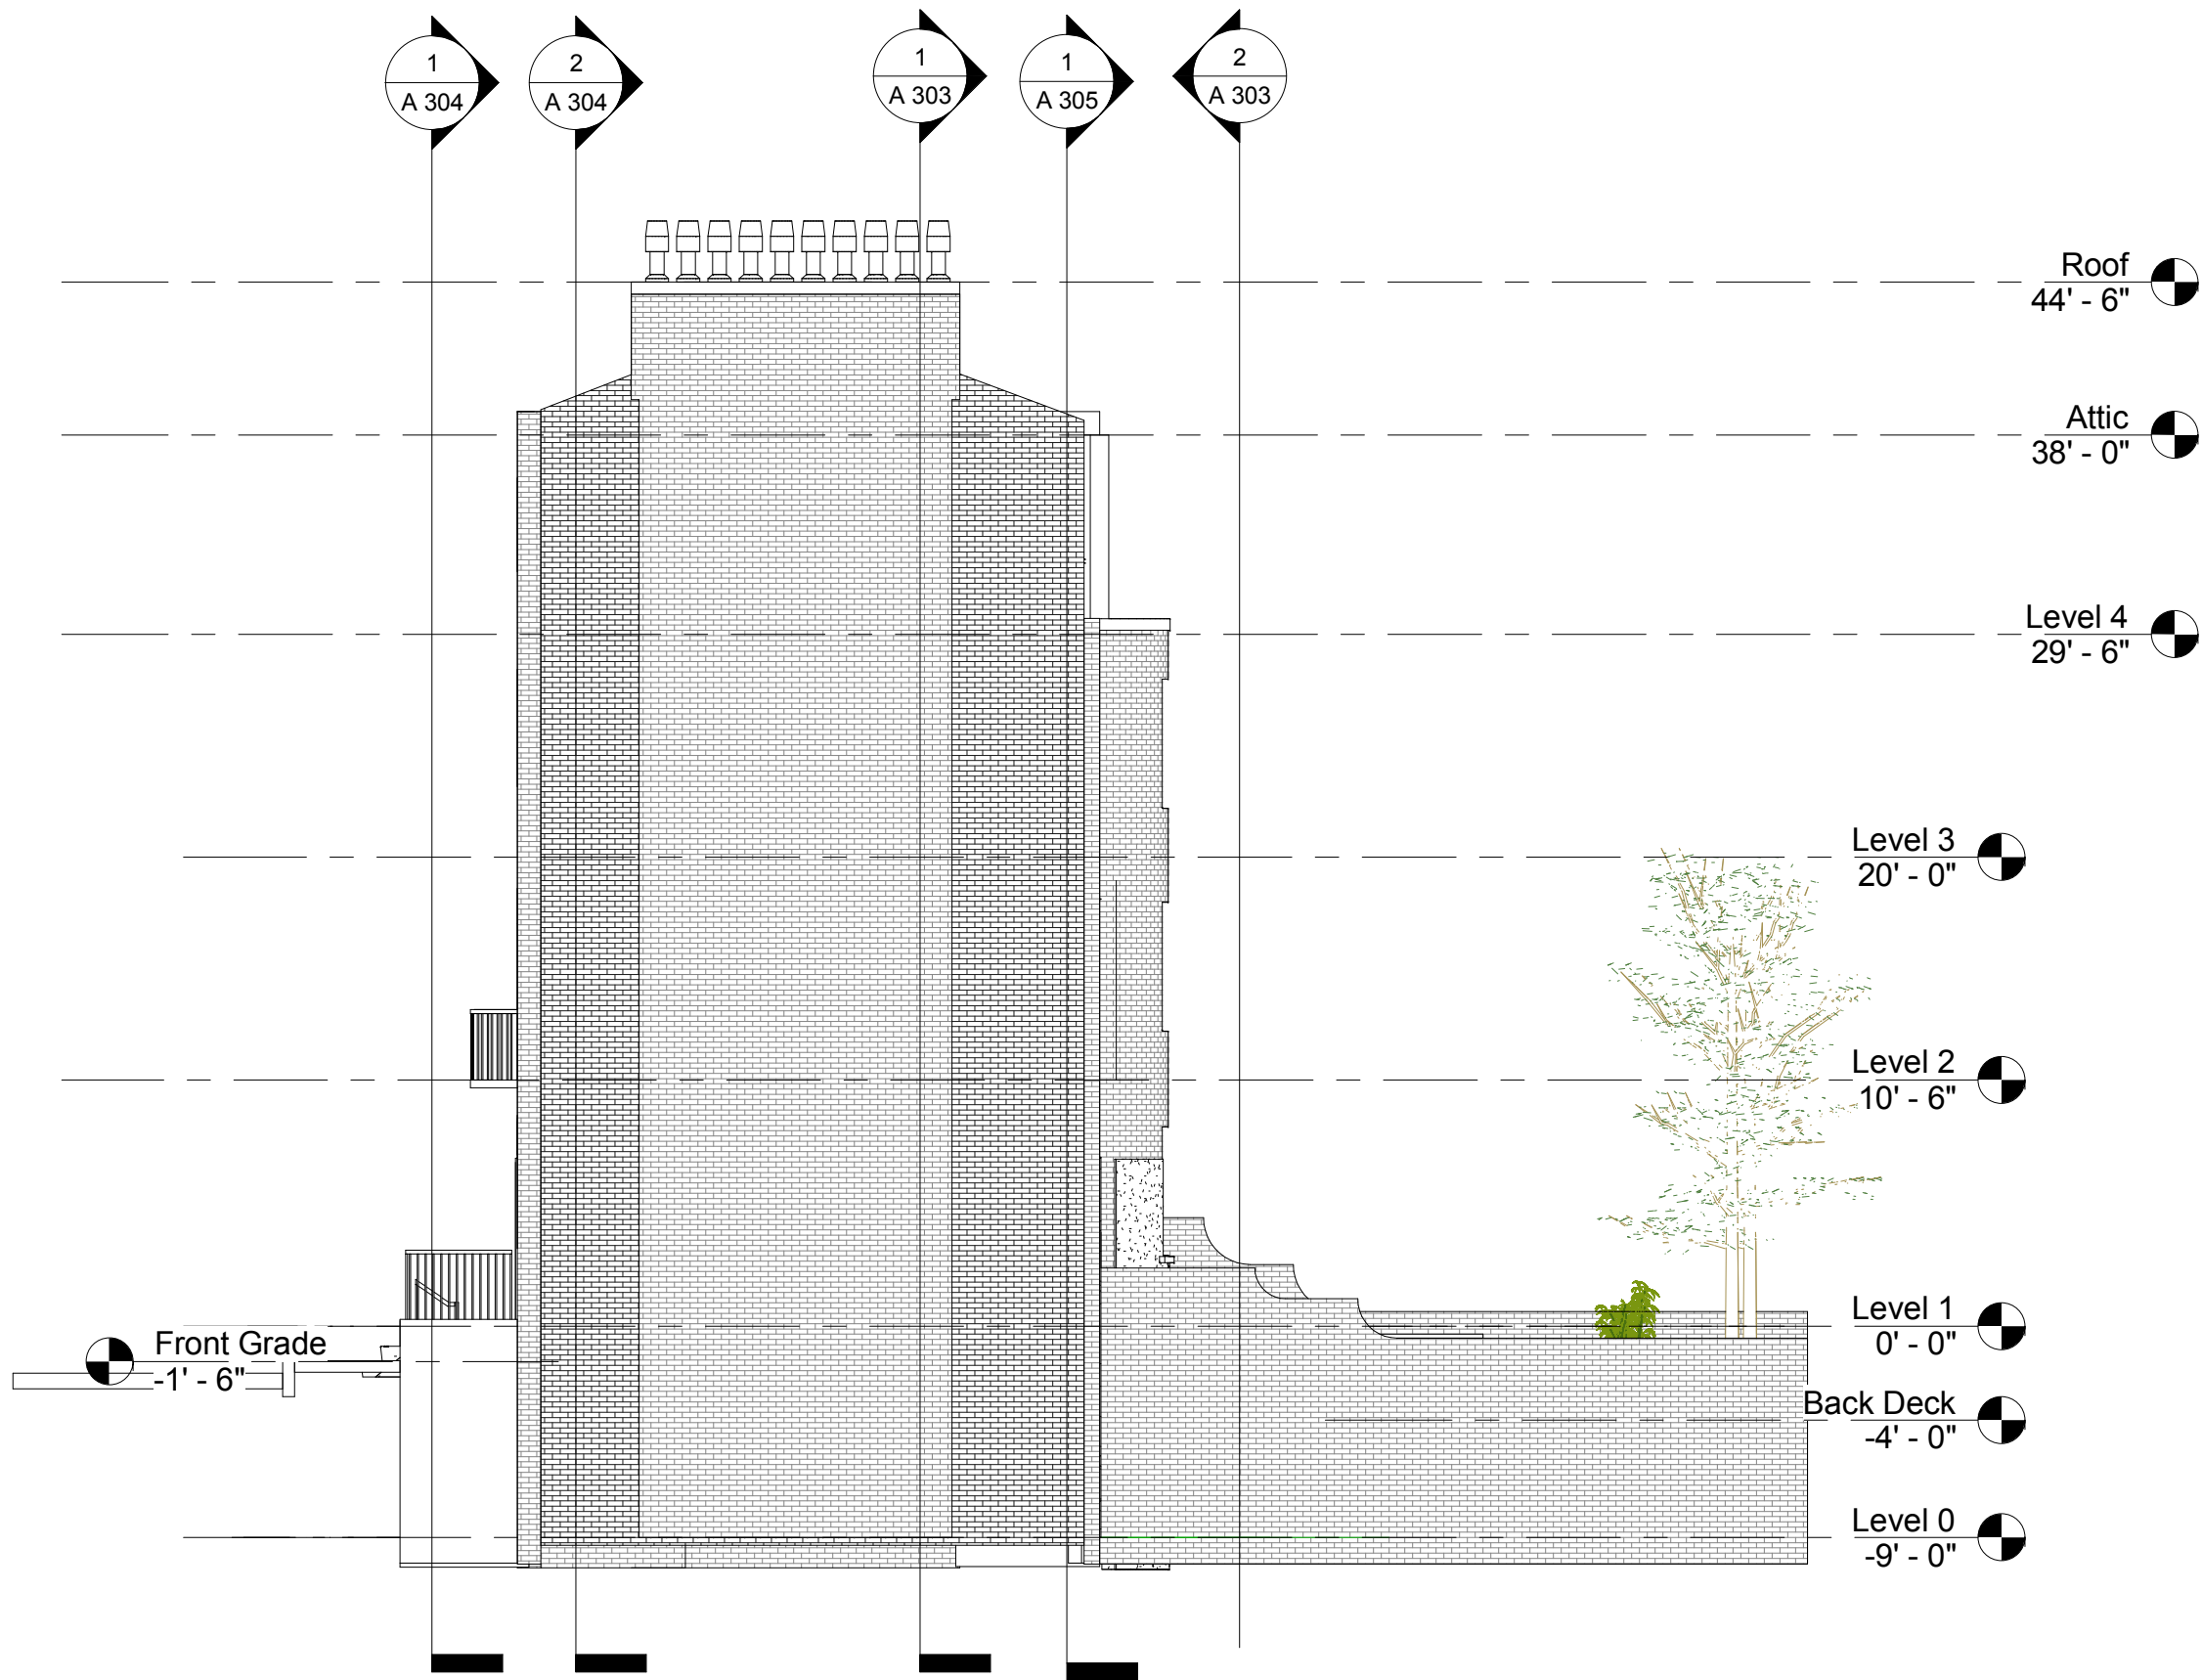

① North  
1/8" = 1'-0"

Autodesk® Revit®

[www.autodesk.com/revit](http://www.autodesk.com/revit)

Consultant  
Address  
Address  
Phone  
Fax  
e-mail

Consultant  
Address  
Address  
Phone  
Fax  
e-mail

Consultant  
Address  
Address  
Phone  
Fax  
e-mail

Consultant  
Address  
Address  
Phone  
Fax  
e-mail

Consultant  
Address  
Address  
Phone  
Fax  
e-mail

No.	Description	Date

5 Burton Street, London  
WC1H9AQ, England

## Elevations

Project number	Project Number
Date	Issue Date
Drawn by	Author
Checked by	Checker

A 202

Scale	1/8" = 1'-0"
-------	--------------





① Section 1  
1/8" = 1'-0"

Autodesk® Revit®

[www.autodesk.com/revit](http://www.autodesk.com/revit)

Consultant  
Address  
Address  
Phone  
Fax  
e-mail

Consultant  
Address  
Address  
Phone  
Fax  
e-mail

Consultant  
Address  
Address  
Phone  
Fax  
e-mail

Consultant  
Address  
Address  
Phone  
Fax  
e-mail

Consultant  
Address  
Address  
Phone  
Fax  
e-mail

No.	Description	Date


-  
5 Burton Street, London  
WC1H9AQ, England  
Building Sections

Project number	Project Number
Date	Issue Date
Drawn by	Author
Checked by	Checker

A 301

Scale	1/8" = 1'-0"
-------	--------------



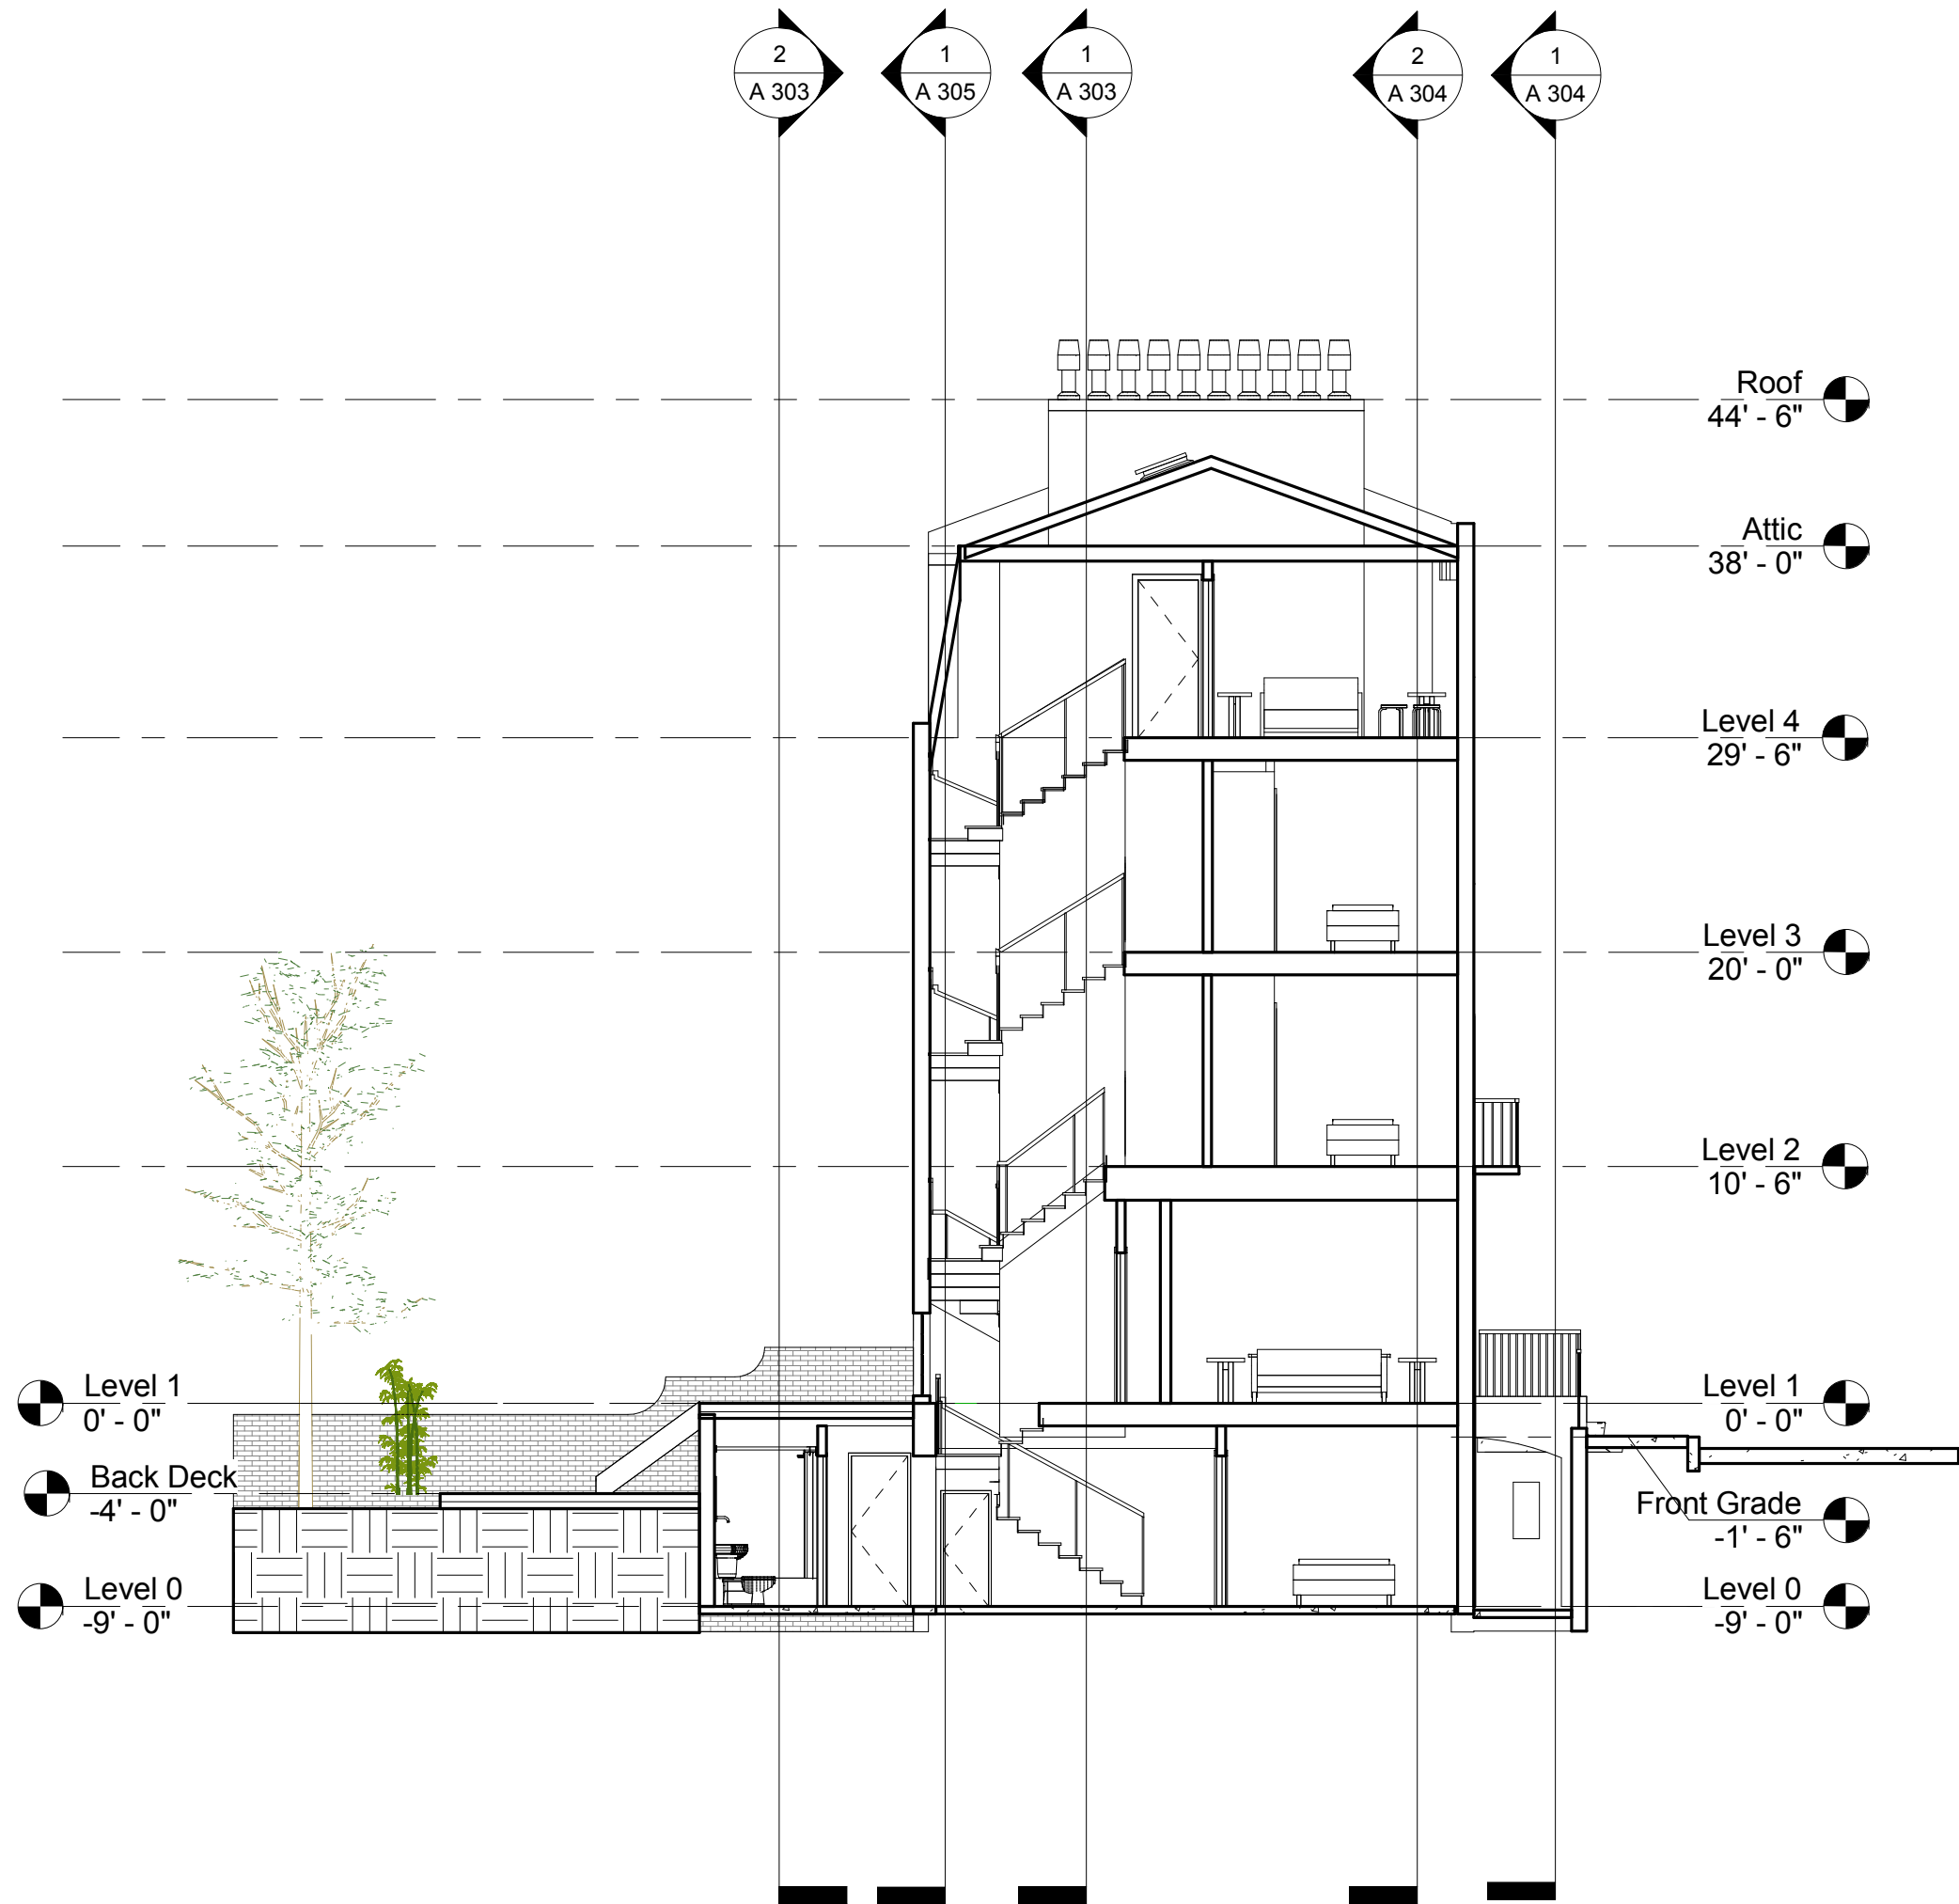

① Section 2  
1/8" = 1'-0"

Autodesk® Revit®

[www.autodesk.com/revit](http://www.autodesk.com/revit)

Consultant  
Address  
Address  
Phone  
Fax  
e-mail

Consultant  
Address  
Address  
Phone  
Fax  
e-mail

Consultant  
Address  
Address  
Phone  
Fax  
e-mail

Consultant  
Address  
Address  
Phone  
Fax  
e-mail

Consultant  
Address  
Address  
Phone  
Fax  
e-mail

No.	Description	Date

-  
5 Burton Street, London  
WC1H9AQ, England

## Building Sections

Project number	Project Number
Date	Issue Date
Drawn by	Author
Checked by	Checker

A 302

Scale	1/8" = 1'-0"
-------	--------------

Consultant  
Address  
Address  
Phone  
Fax  
e-mail

Consultant  
Address  
Address  
Phone  
Fax  
e-mail

Consultant  
Address  
Address  
Phone  
Fax  
e-mail

Consultant  
Address  
Address  
Phone  
Fax  
e-mail

Consultant  
Address  
Address  
Phone  
Fax  
e-mail

No.	Description	Date


-  
5 Burton Street, London  
WC1H9AQ, England

Building Sections


Project number	Project Number
Date	Issue Date
Drawn by	Author
Checked by	Checker

A 303

Scale 1/8" = 1'-0"

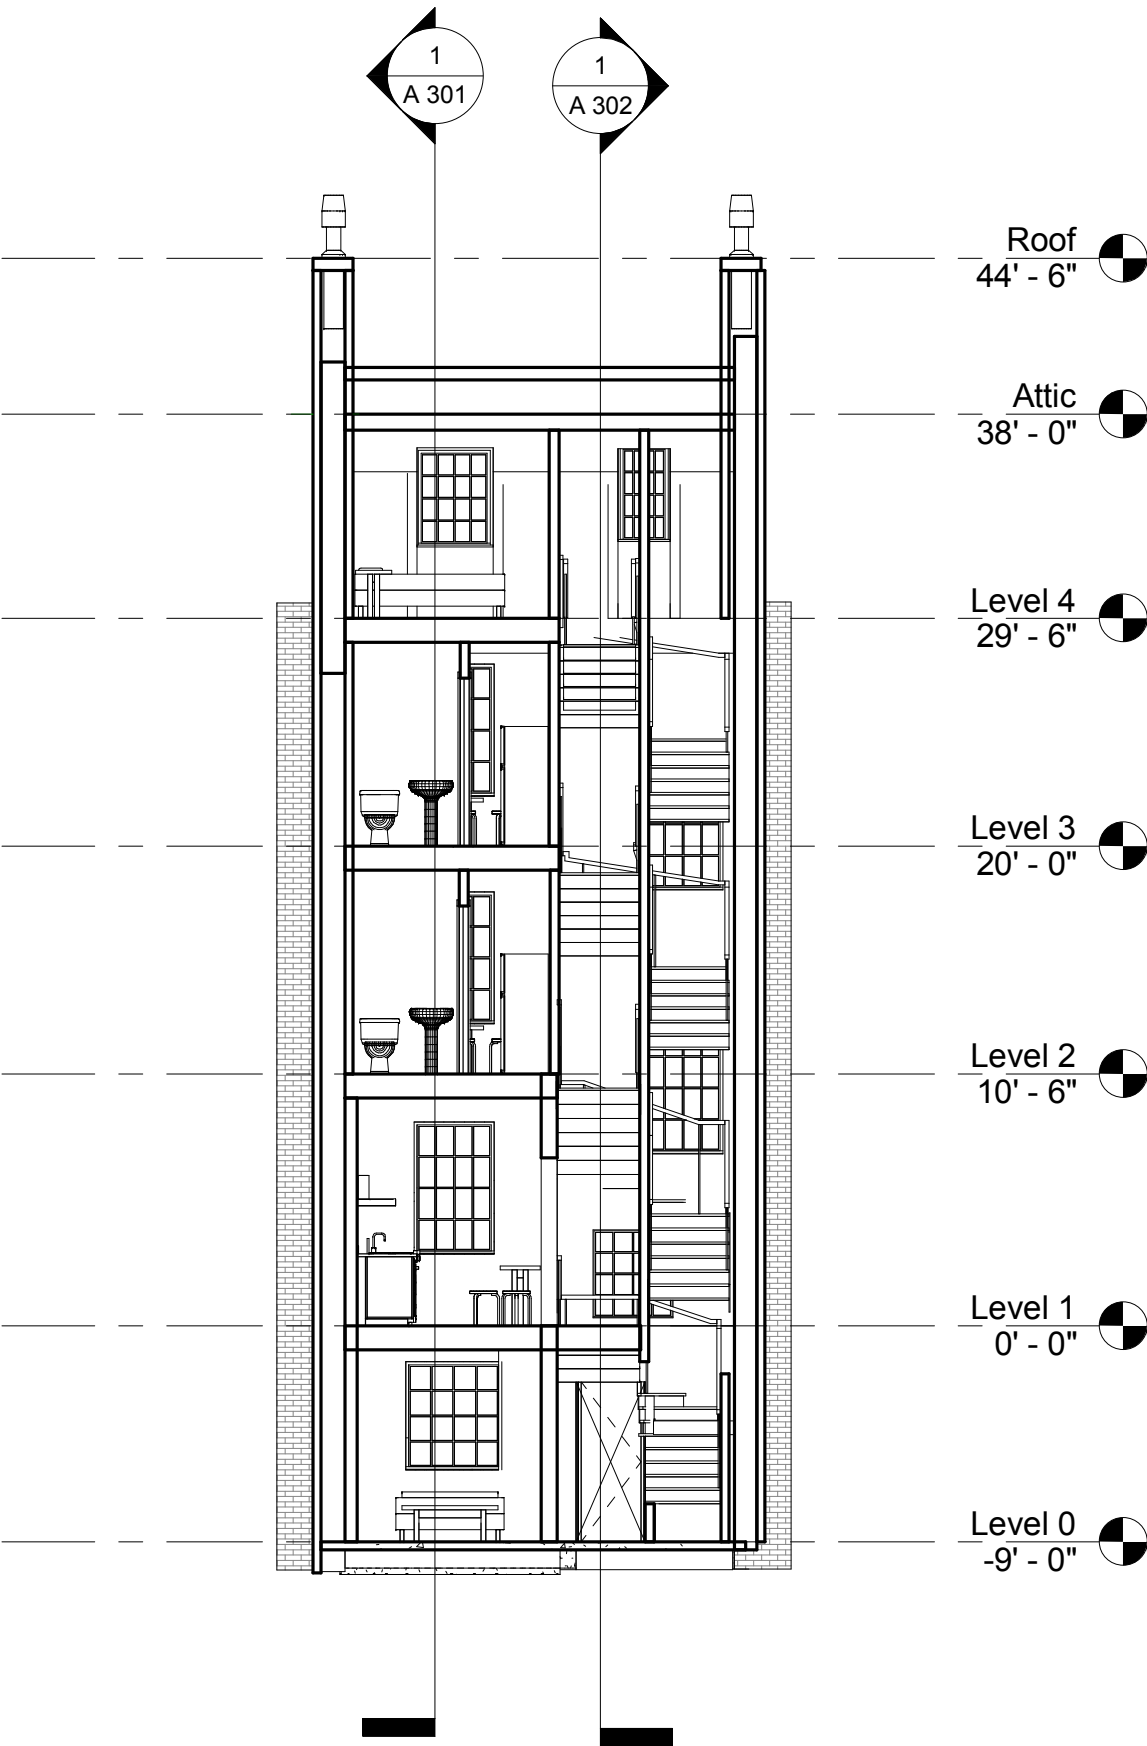

① Section 3  
1/8" = 1'-0"

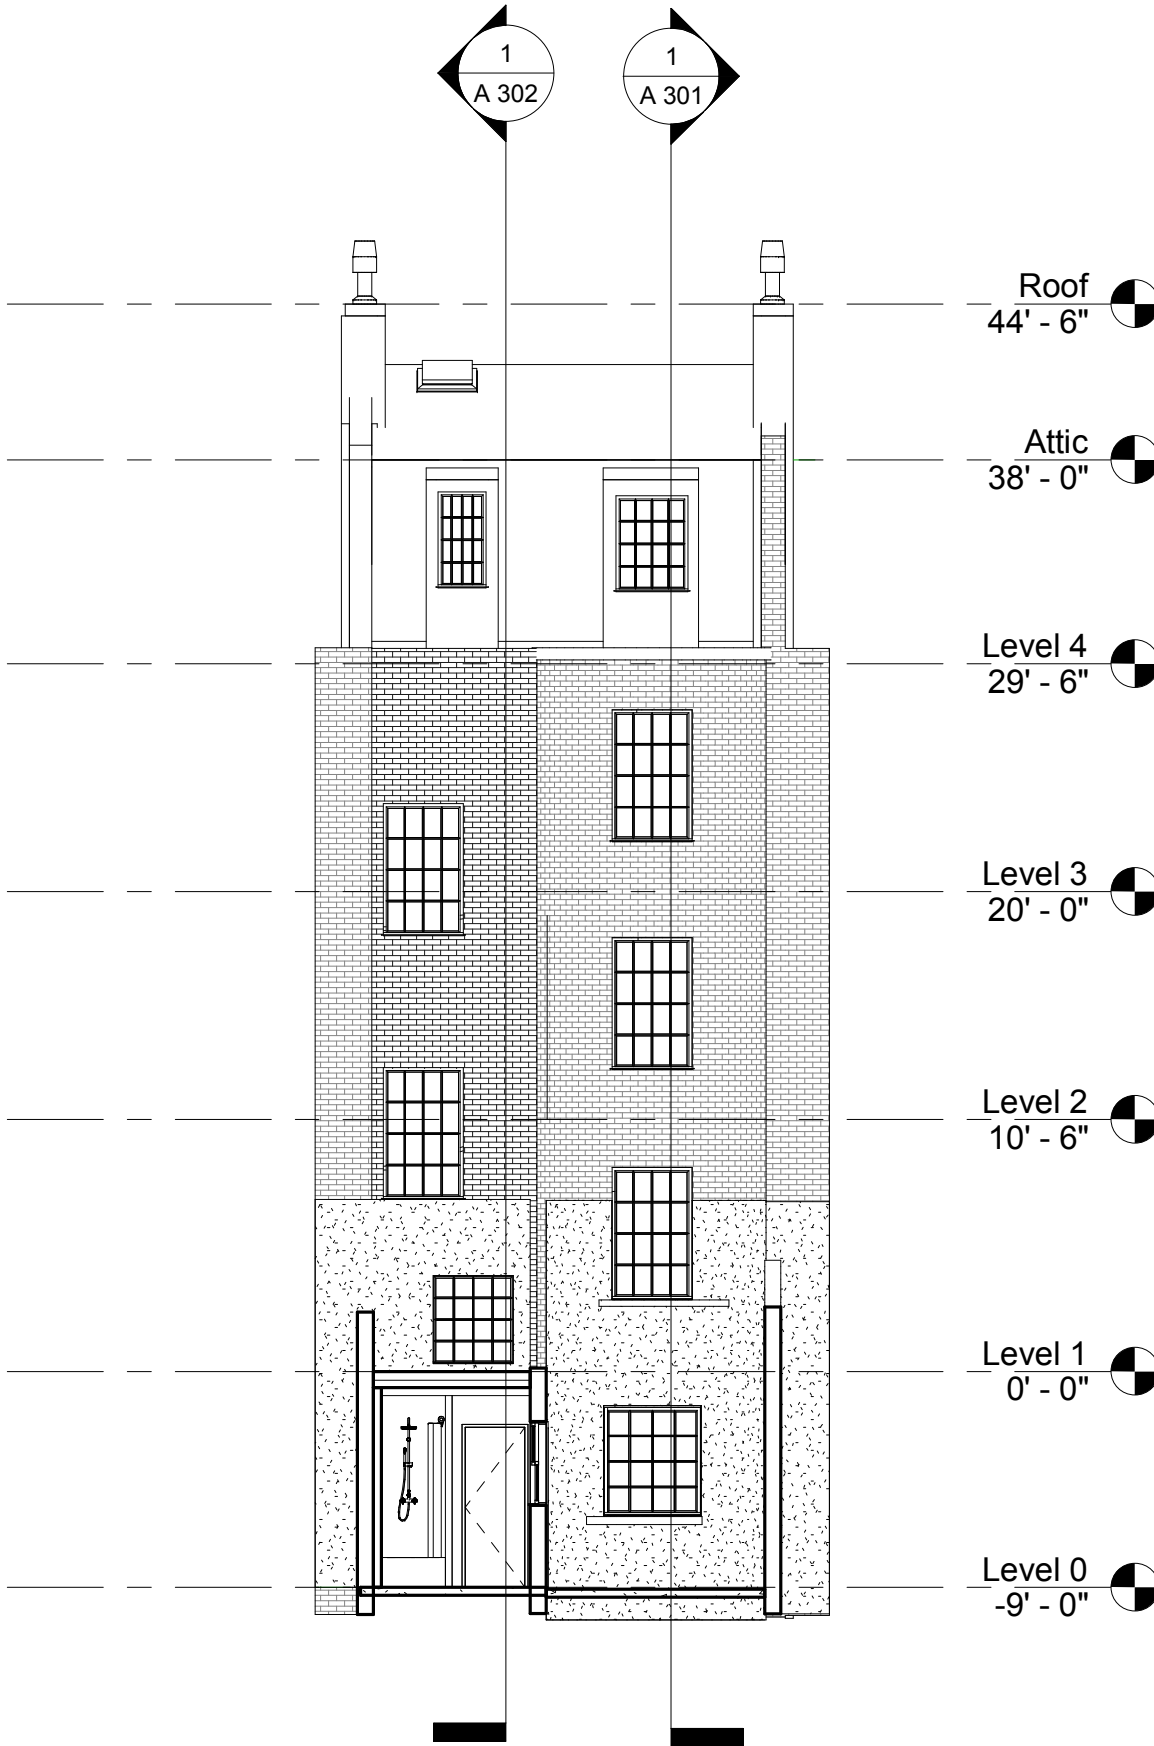

② Section 4  
1/8" = 1'-0"

Consultant  
Address  
Address  
Phone  
Fax  
e-mail

Consultant  
Address  
Address  
Phone  
Fax  
e-mail

Consultant  
Address  
Address  
Phone  
Fax  
e-mail


Consultant  
Address  
Address  
Phone  
Fax  
e-mail

Consultant  
Address  
Address  
Phone  
Fax  
e-mail


No.	Description	Date

-  
5 Burton Street, London  
WC1H9AQ, England  
Building Sections


Project number	Project Number
Date	Issue Date
Drawn by	Author
Checked by	Checker
A 304	
Scale	1/8" = 1'-0"

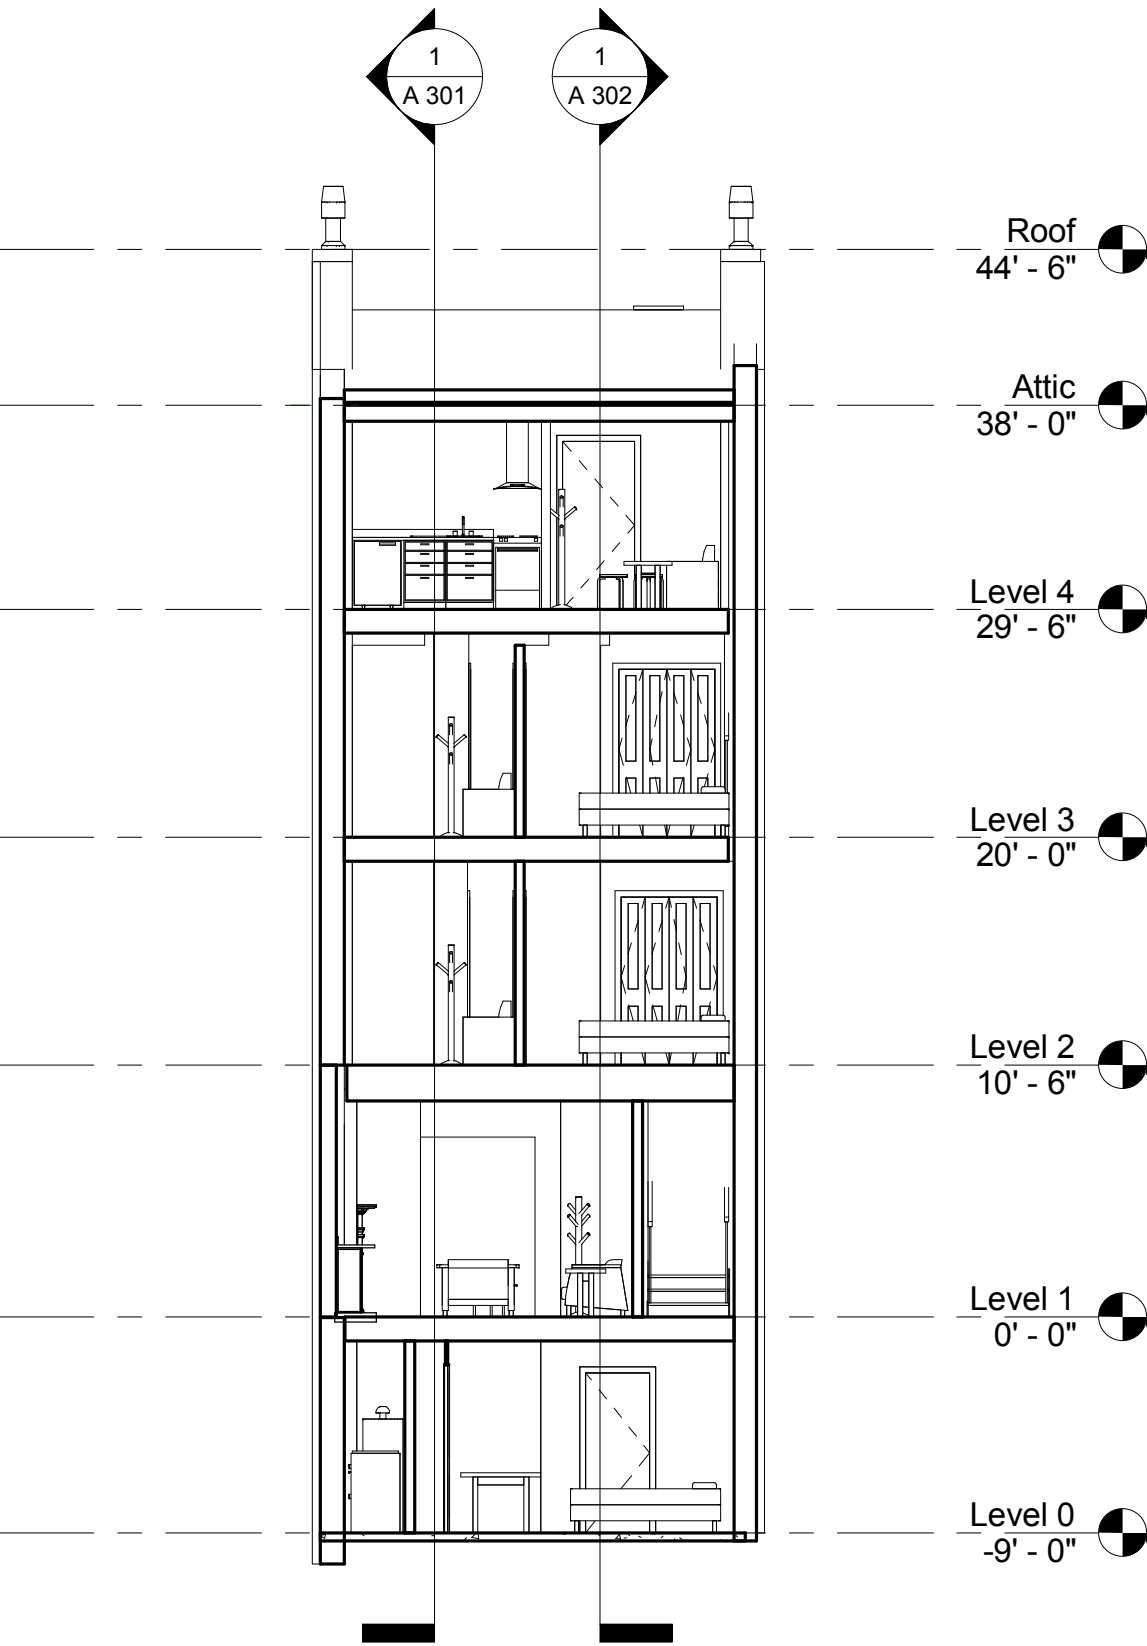

2 Section 6  
1/8" = 1'-0"

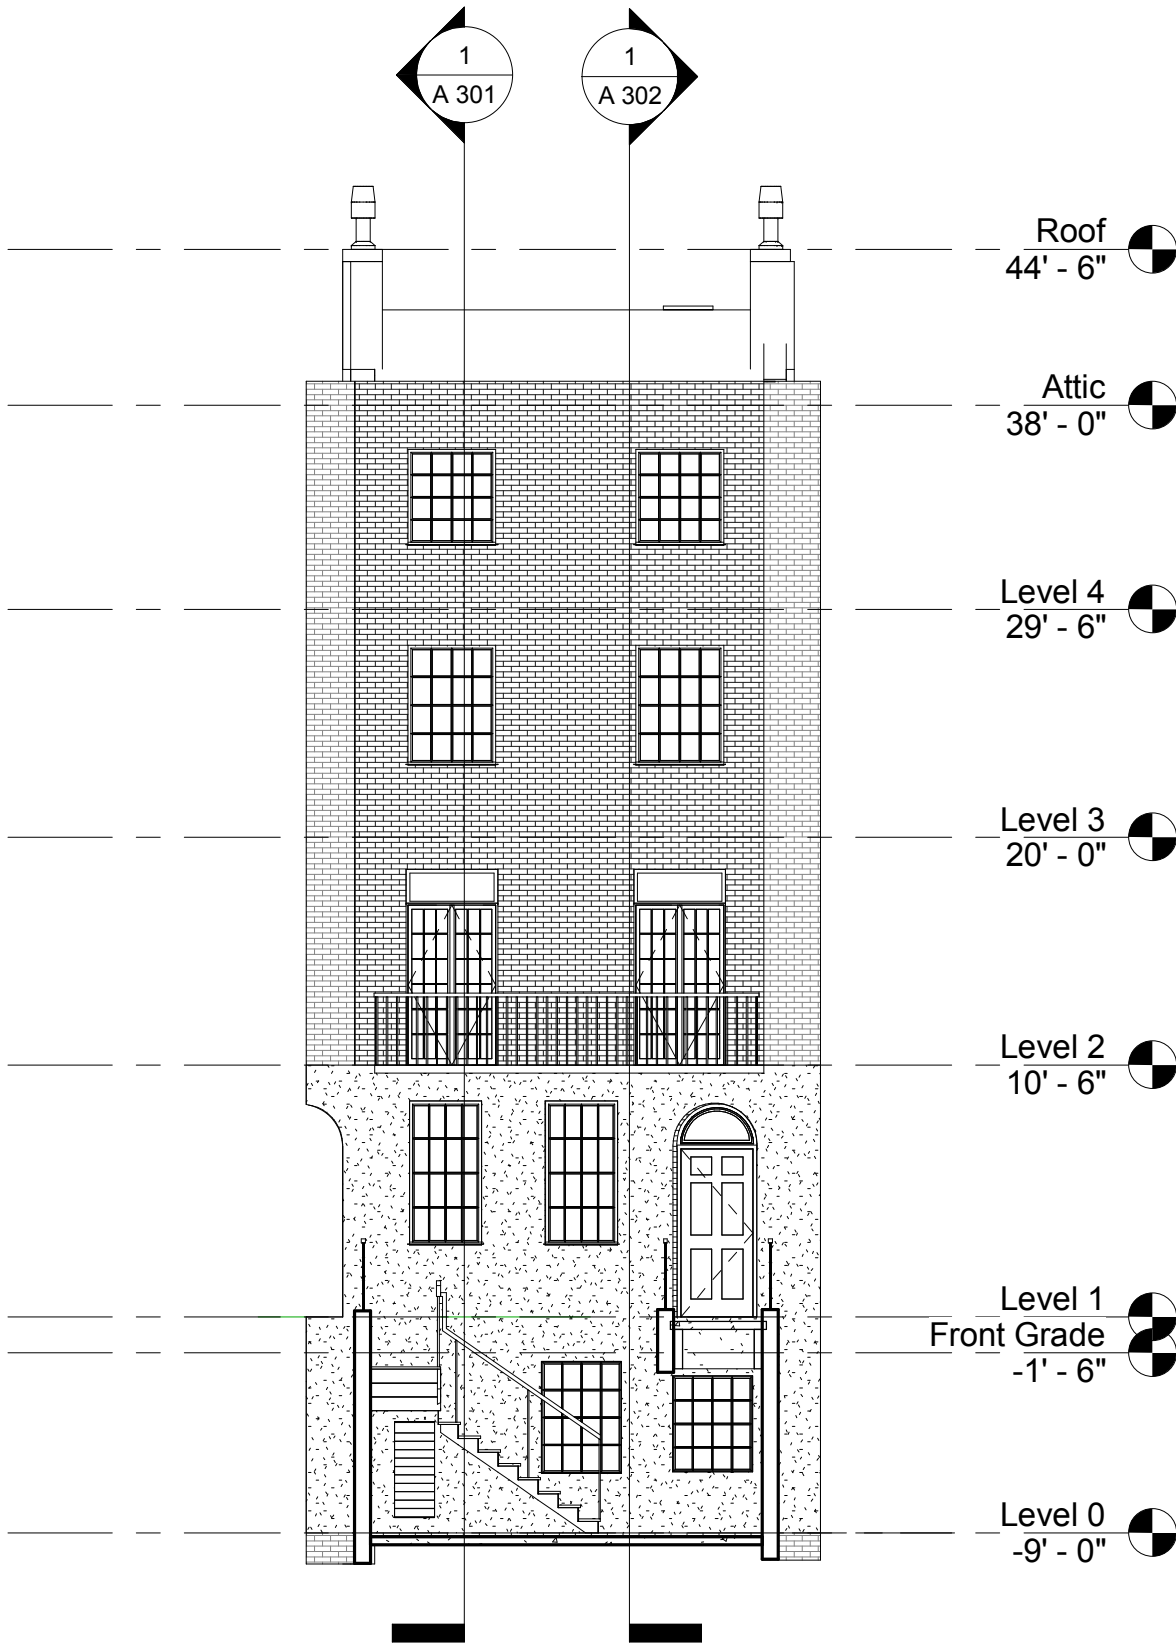

1 Section 7  
1/8" = 1'-0"

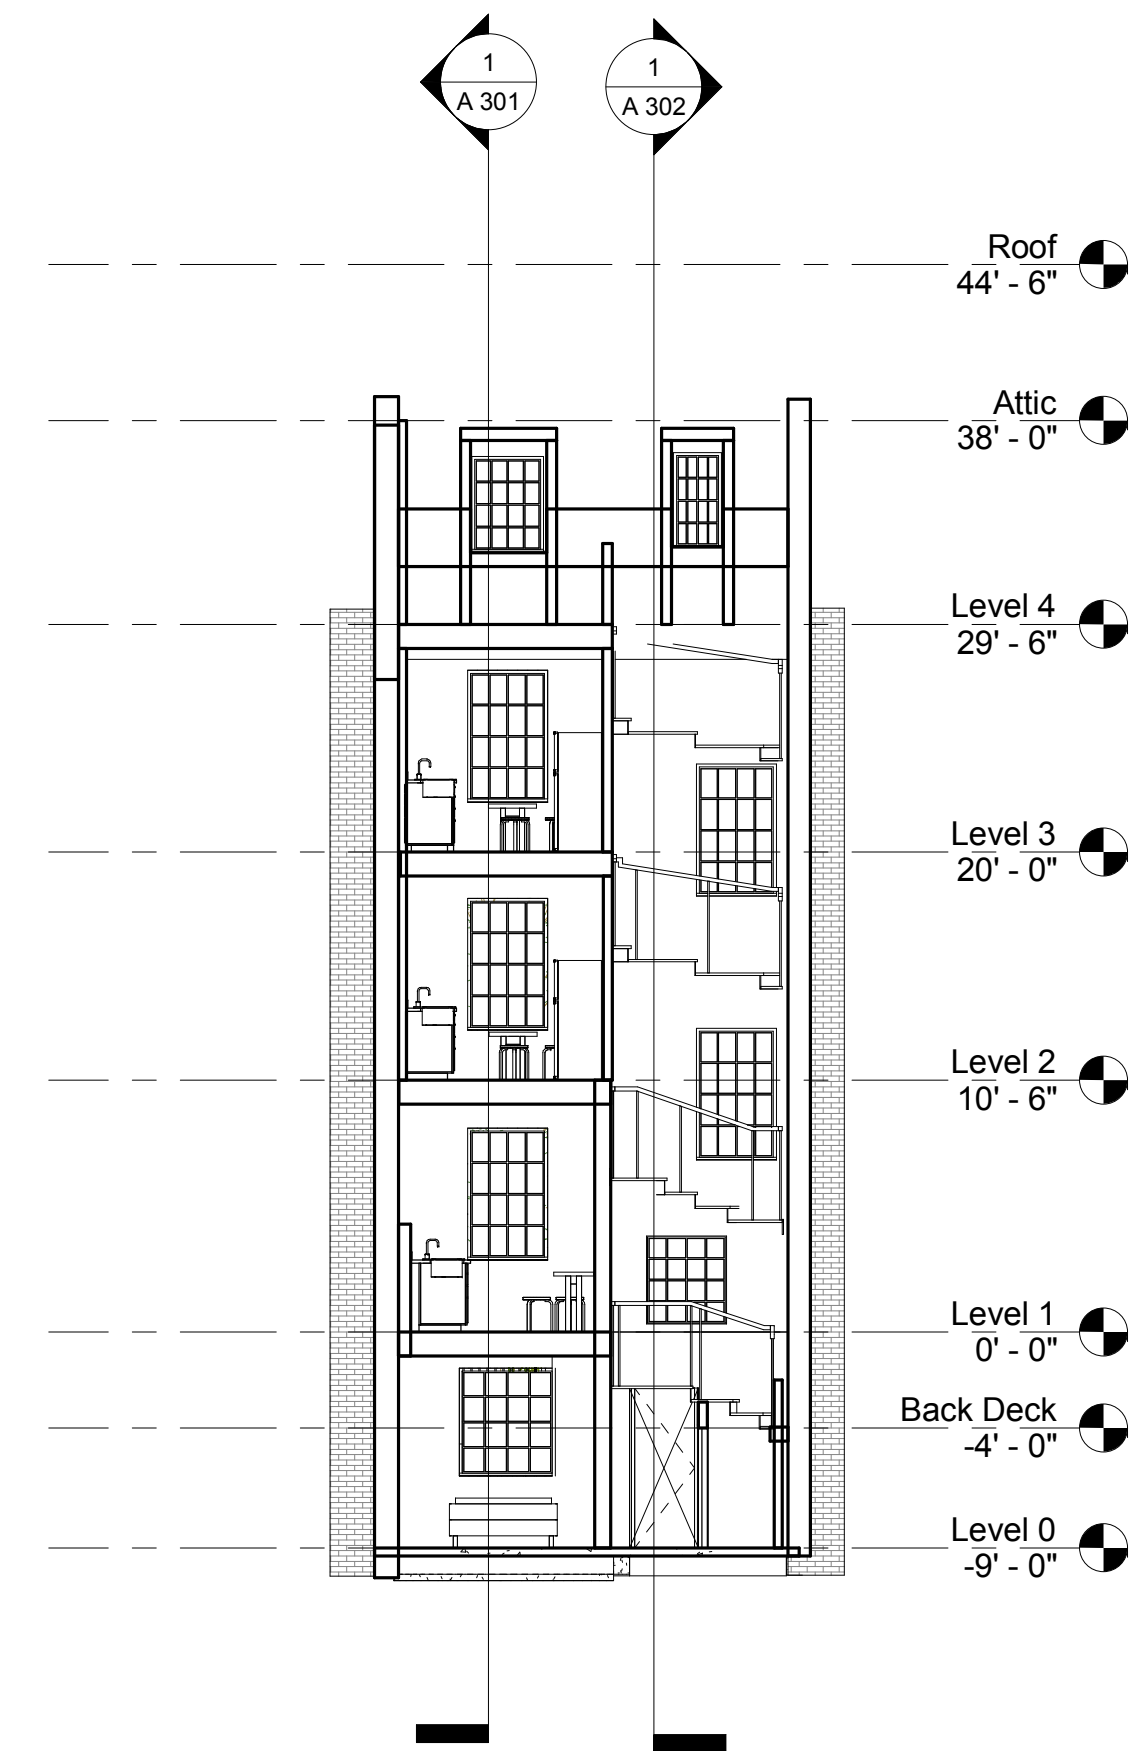

1 Section 8  
1/8" = 1'-0"

Autodesk® Revit®

[www.autodesk.com/revit](http://www.autodesk.com/revit)

Consultant  
Address  
Address  
Phone  
Fax  
e-mail

Consultant  
Address  
Address  
Phone  
Fax  
e-mail

Consultant  
Address  
Address  
Phone  
Fax  
e-mail

Consultant  
Address  
Address  
Phone  
Fax  
e-mail

Consultant  
Address  
Address  
Phone  
Fax  
e-mail

No.	Description	Date

-  
5 Burton Street, London  
WC1H9AQ, England

Building Sections

Project number	Project Number
Date	Issue Date
Drawn by	Author
Checked by	Checker

A 305

Scale 1/8" = 1'-0"



Consultant  
Address  
Address  
Phone  
Fax  
e-mail

Consultant  
Address  
Address  
Phone  
Fax  
e-mail

Consultant  
Address  
Address  
Phone  
Fax  
e-mail

Consultant  
Address  
Address  
Phone  
Fax  
e-mail

Consultant  
Address  
Address  
Phone  
Fax  
e-mail

No.	Description	Date


-  
5 Burton Street, London  
WC1H9AQ, England

Isometrics

Project number	Project Number
Date	Issue Date
Drawn by	Author
Checked by	Checker


A 401

Scale

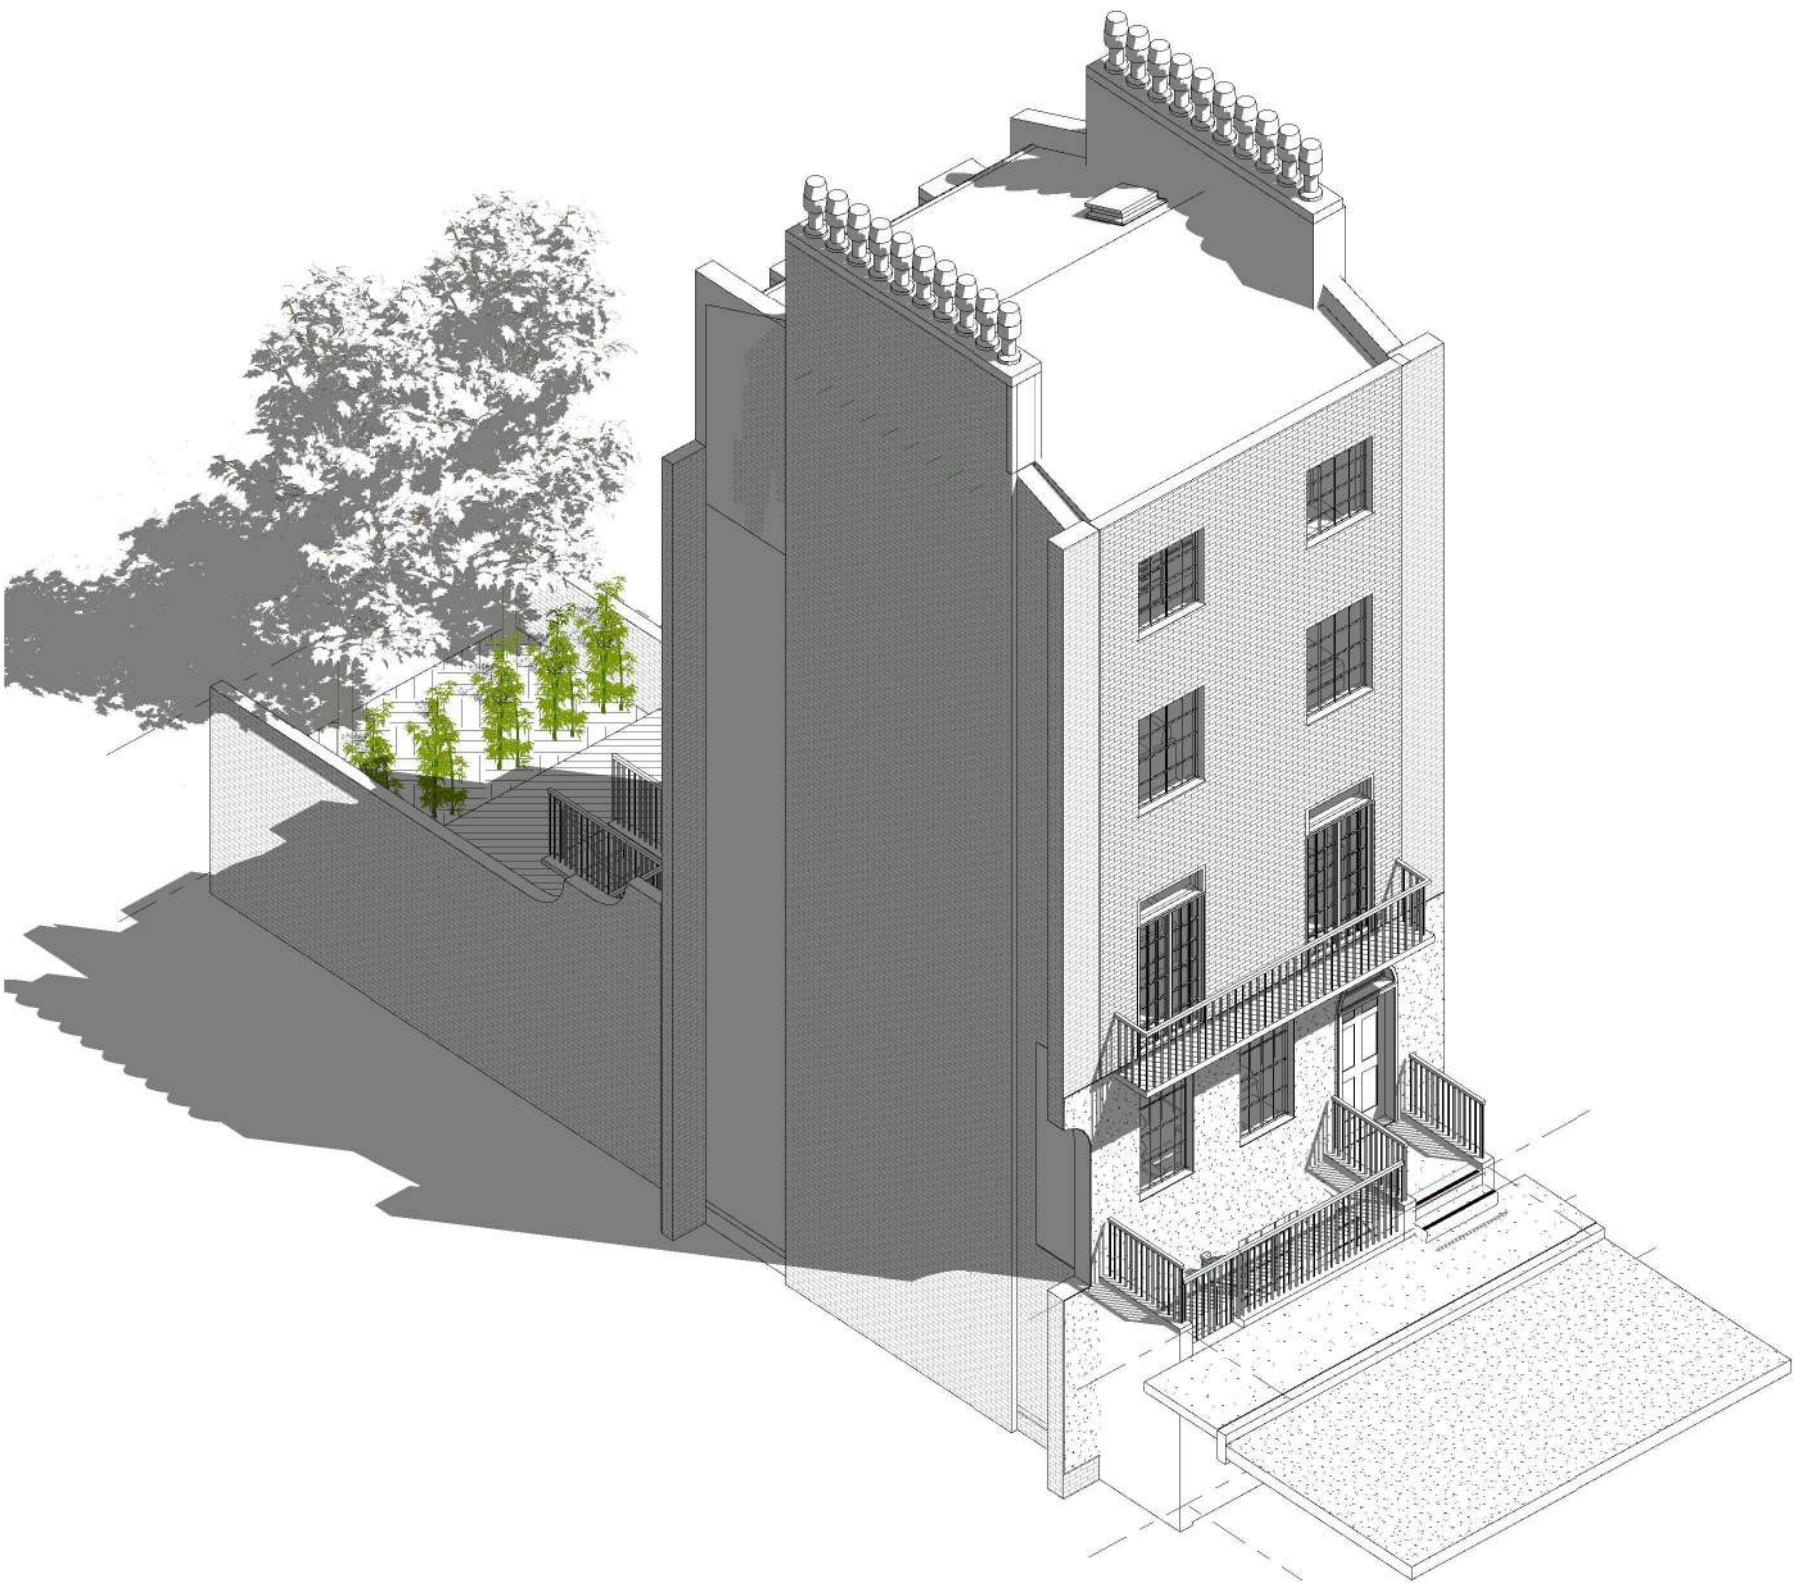

1 Front Isometric



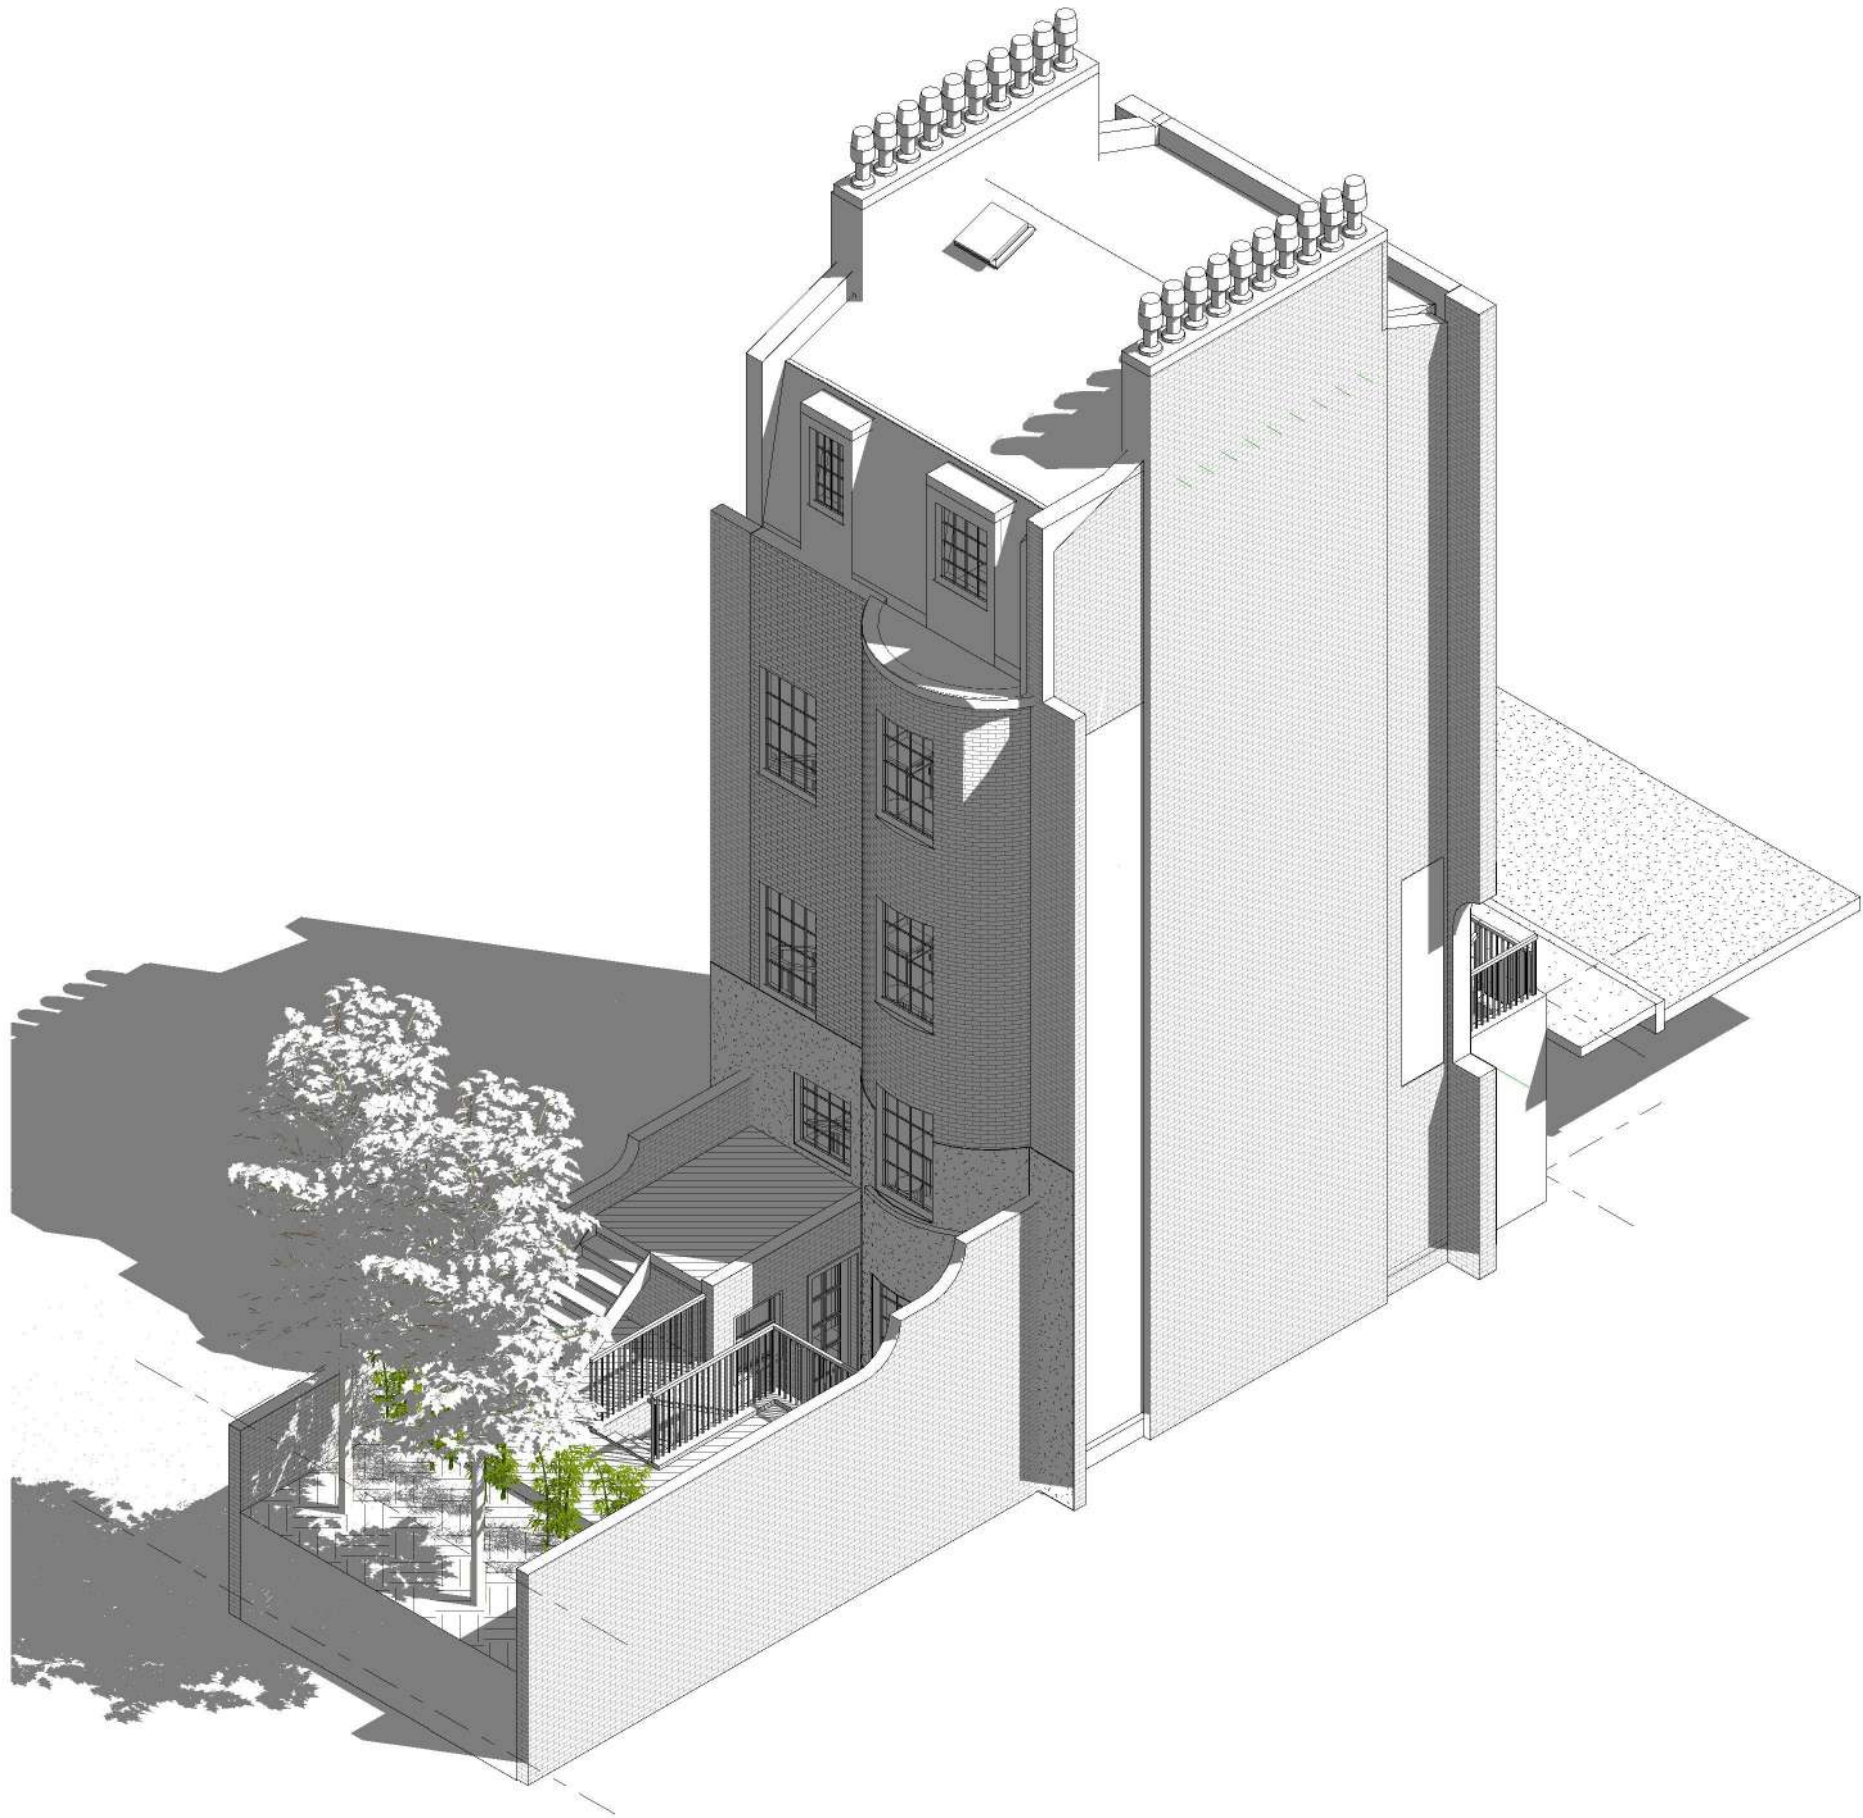

1 Back Isometric

Autodesk® Revit®

www.autodesk.com/revit

Consultant  
Address  
Address  
Phone  
Fax  
e-mail

Consultant  
Address  
Address  
Phone  
Fax  
e-mail

Consultant  
Address  
Address  
Phone  
Fax  
e-mail

Consultant  
Address  
Address  
Phone  
Fax  
e-mail

Consultant  
Address  
Address  
Phone  
Fax  
e-mail

No.	Description	Date

-  
5 Burton Street, London  
WC1H9AQ, England

Isometrics

Project number	Project Number
Date	Issue Date
Drawn by	Author
Checked by	Checker

A 402

Scale